



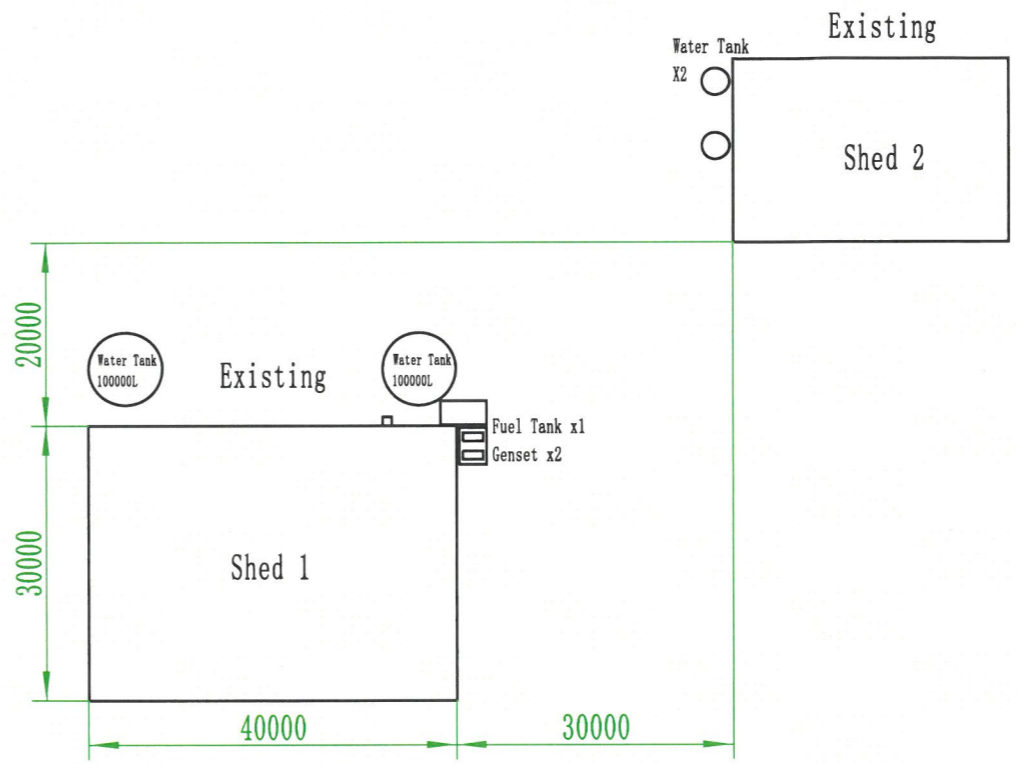

IRRIGATION CHANNEL

IRRIGATION CHANNEL

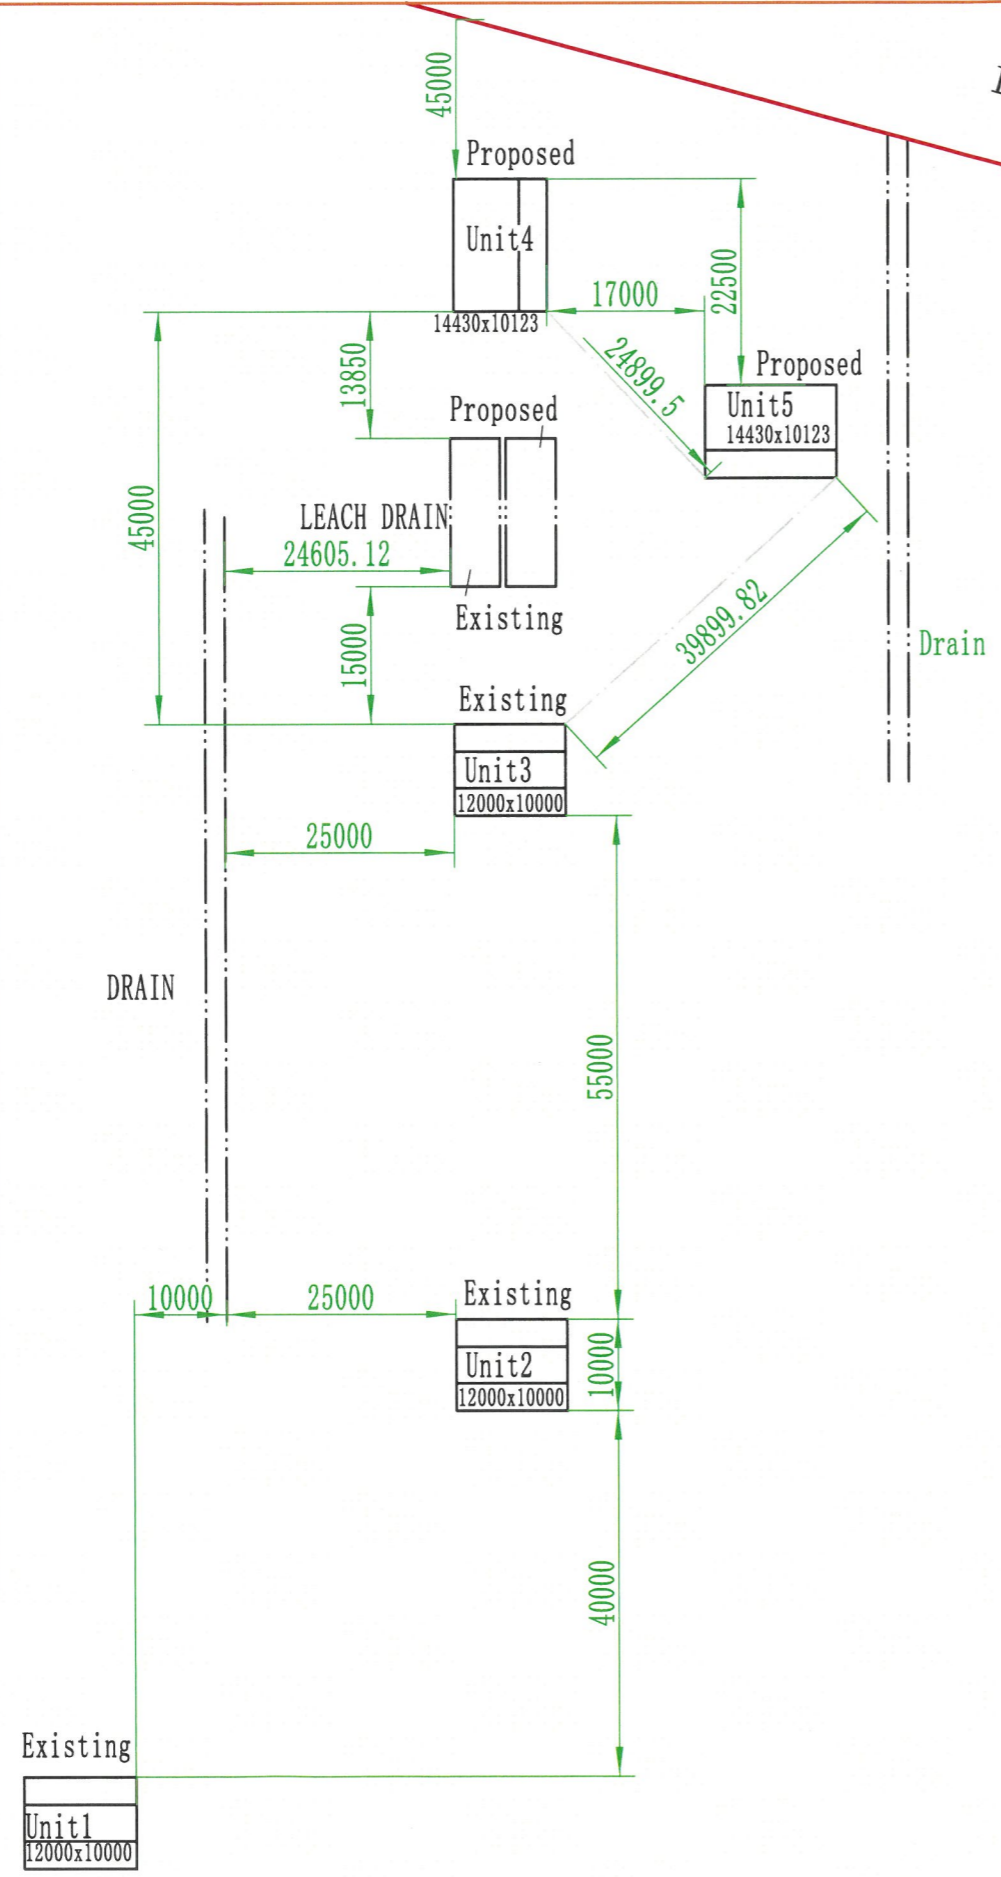

12 Site Plan
SCALE 1:800

411 Minjiljirrga Lane

Drawing Number:
Design Date:
Designer: Wayne Paul
Signature:

10198

75

7008

3040

75

2890

75

C1

C1

S1

C1

C1

C1

S1

S1

S1

S1

S1

S1

S1

S1

S1

S1

S2

C2

C2

C2

C2

C2

S2

S2

S2

S2

S2

S2

C3

C3

C3

C3

C3

C3

BED 1

BED 2

BED 3

LIVING

PANTRY

FR

LIVING

ROBE

W5

W4

W9

W8

W3

W2

W7

W6

W1

2340

1060

1060

6045

1060

2340

75

75

75

75

14430

75

75

75

STEPS

STEPS

BED 1

BED 2

BED 3

LIVING

PANTRY

FR

LIVING

ROBE

W5

W4

W9

W8

W3

W2

W7

W6

W1

2340

1060

1060

6045

1060

2340

75

75

75

75

14430

75

75


75

411 Minjiljirrga Lane Unit 4

1 Floor Plan

SCALE 1:80


Drawing Number:
Design Date:
Designer: Wayne Paul
Signature:

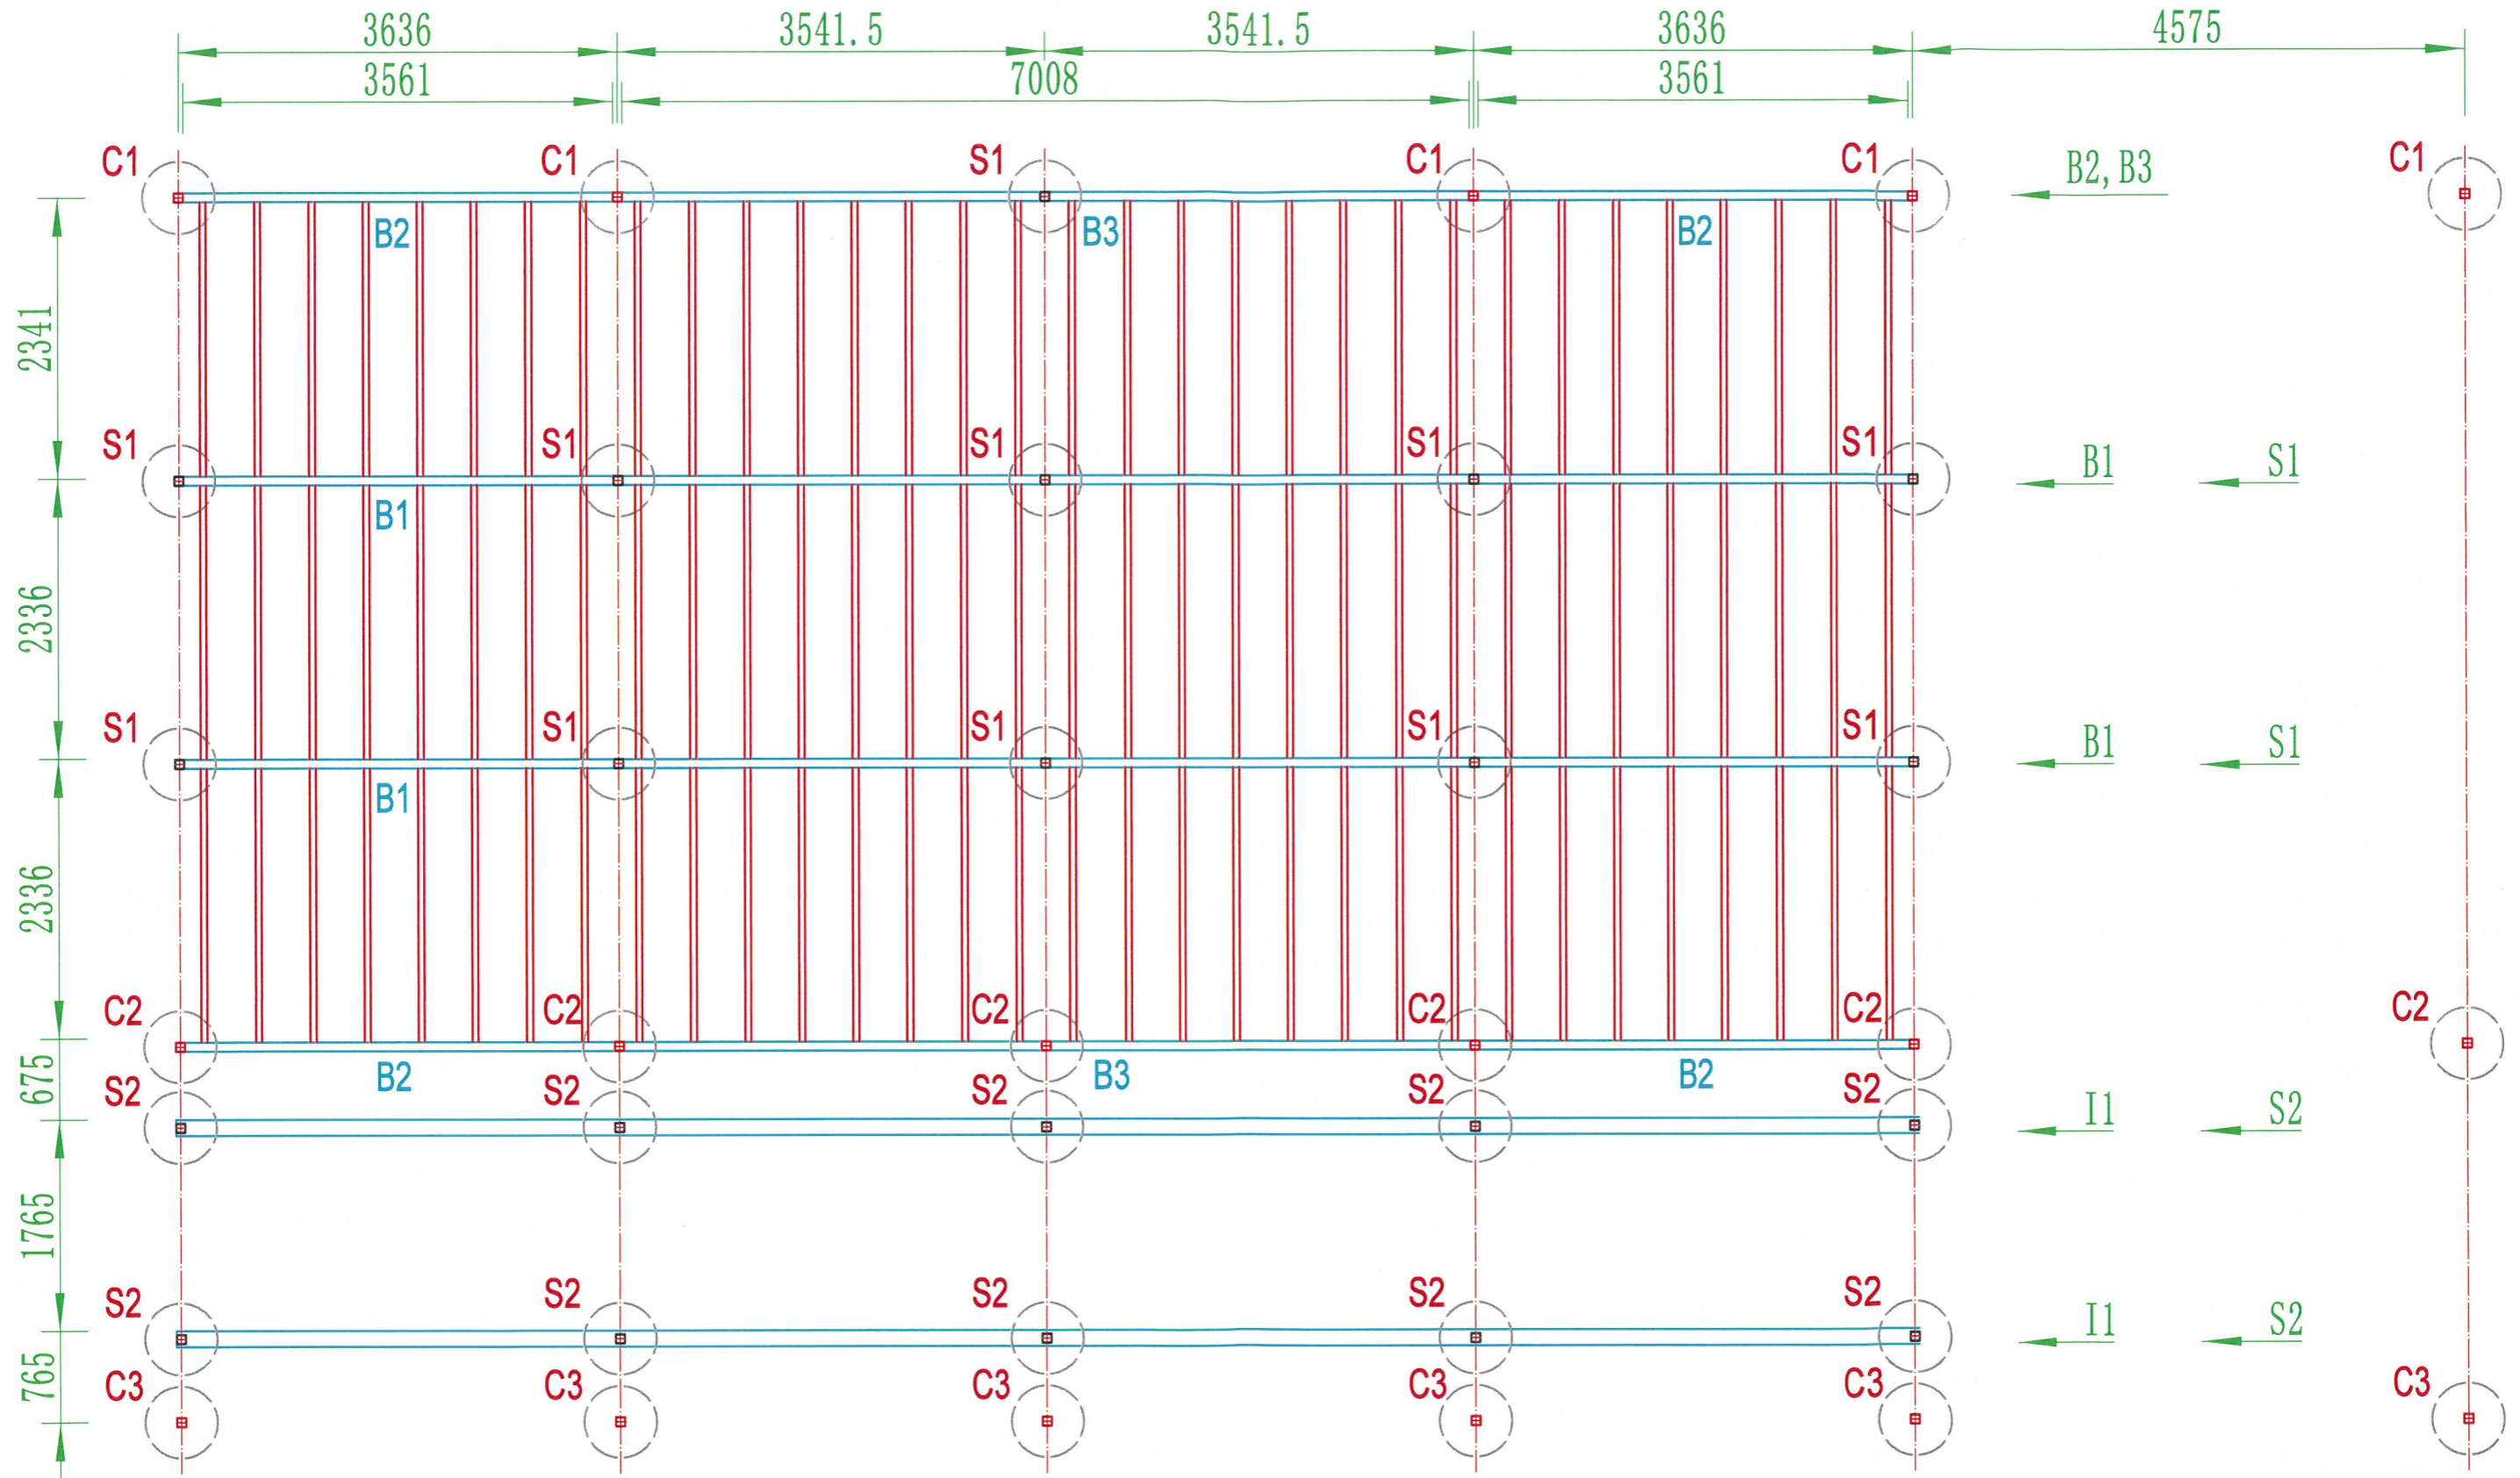

411 Minjiljirrga Lane Unit 4
Footing & Floor

2 Layout
SCALE 1:80


Drawing Number:
Design Date:
Designer: Wayne Paul
Signature:

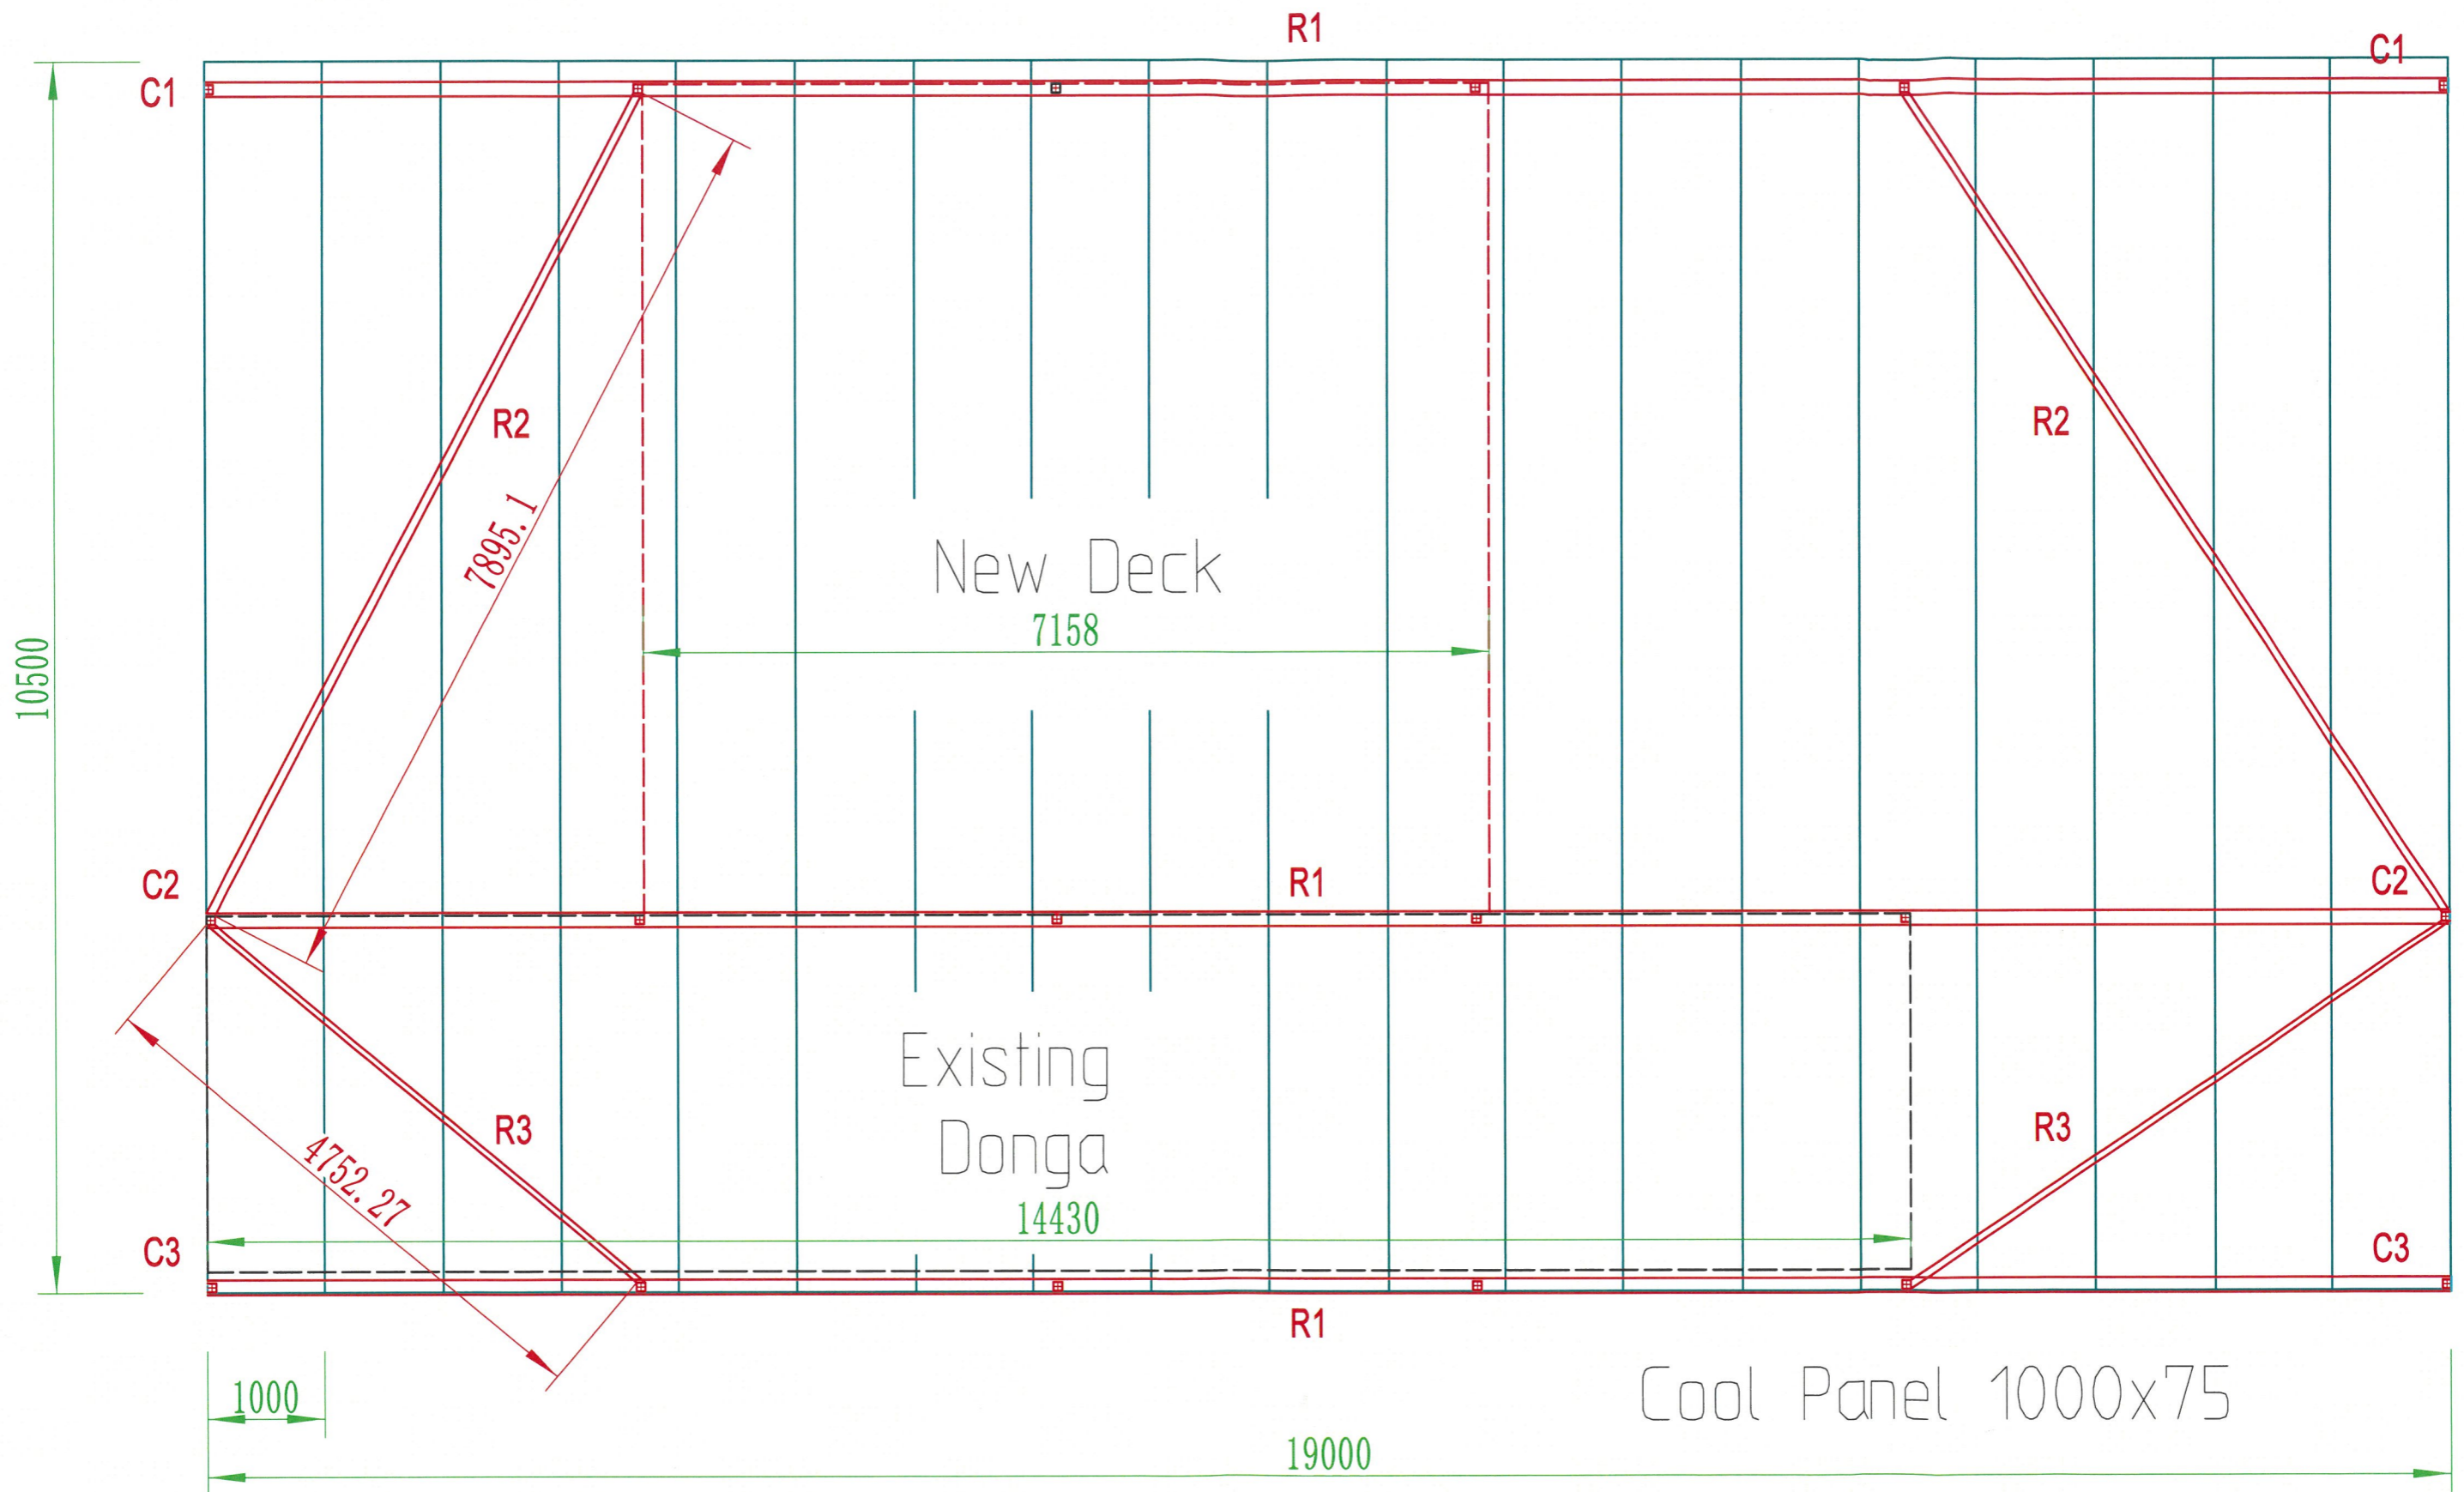


411 Minjiljirrga Lane Unit 4

3 Roof Layout
SCALE 1:80

Drawing Number:
Design Date:
Designer: Wayne Paul
Signature:

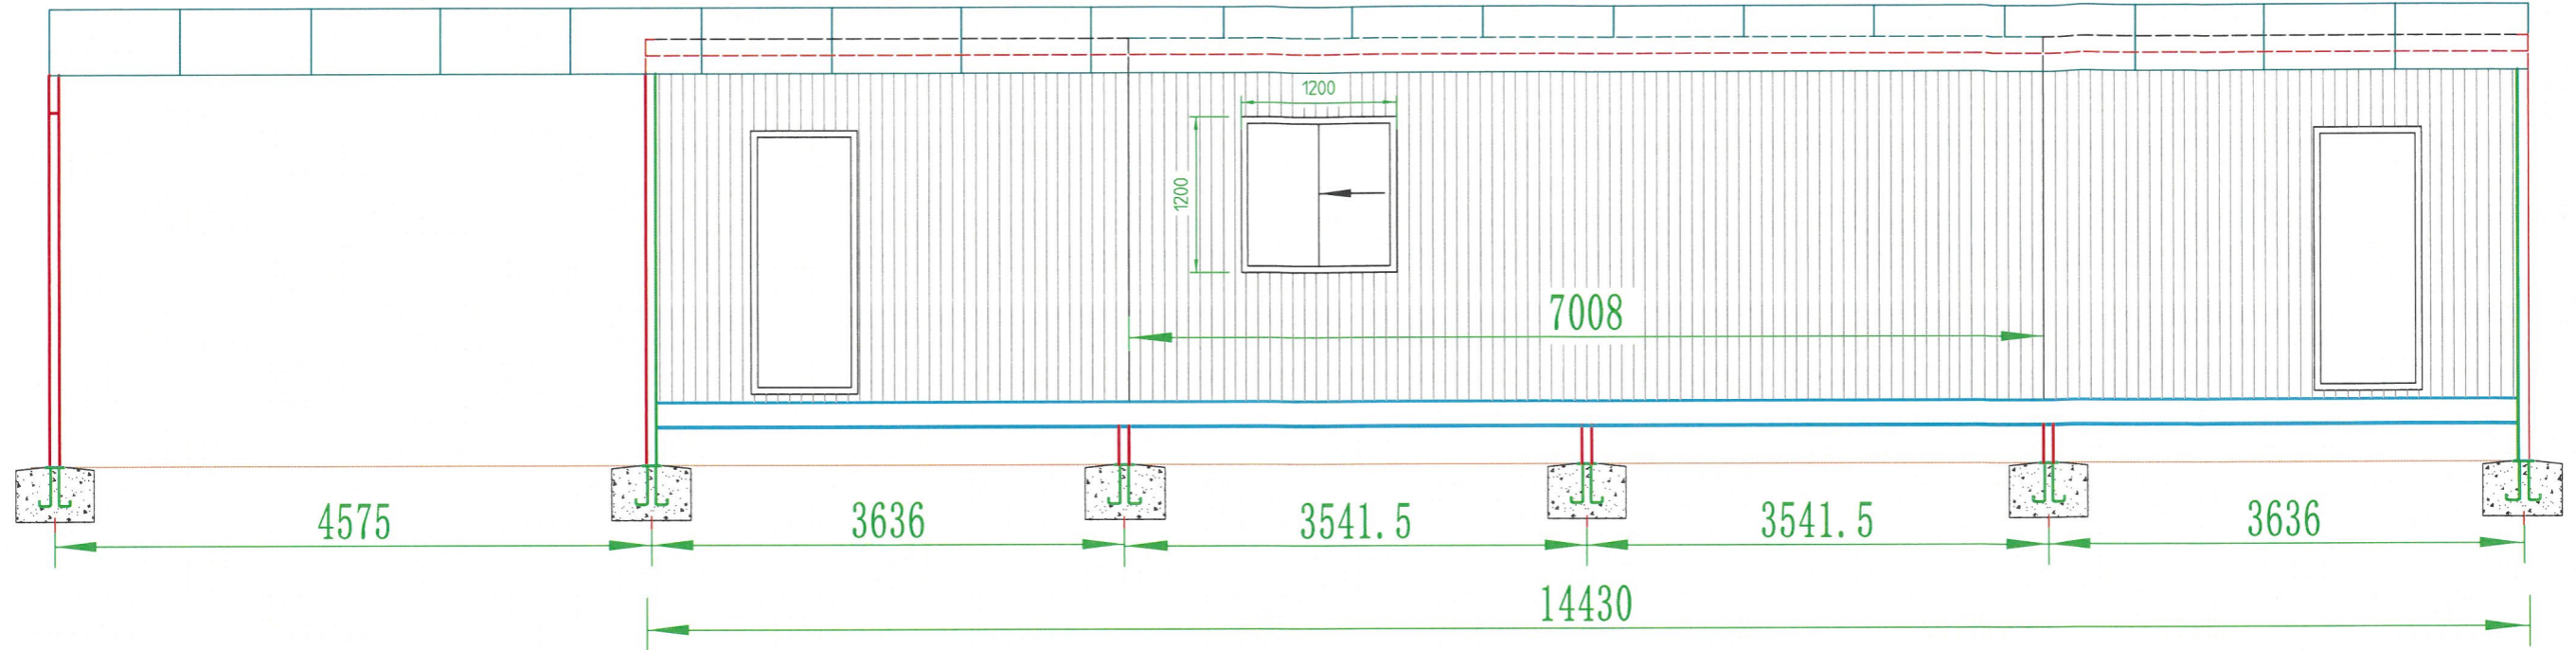

ELEVATION 3
U4-2

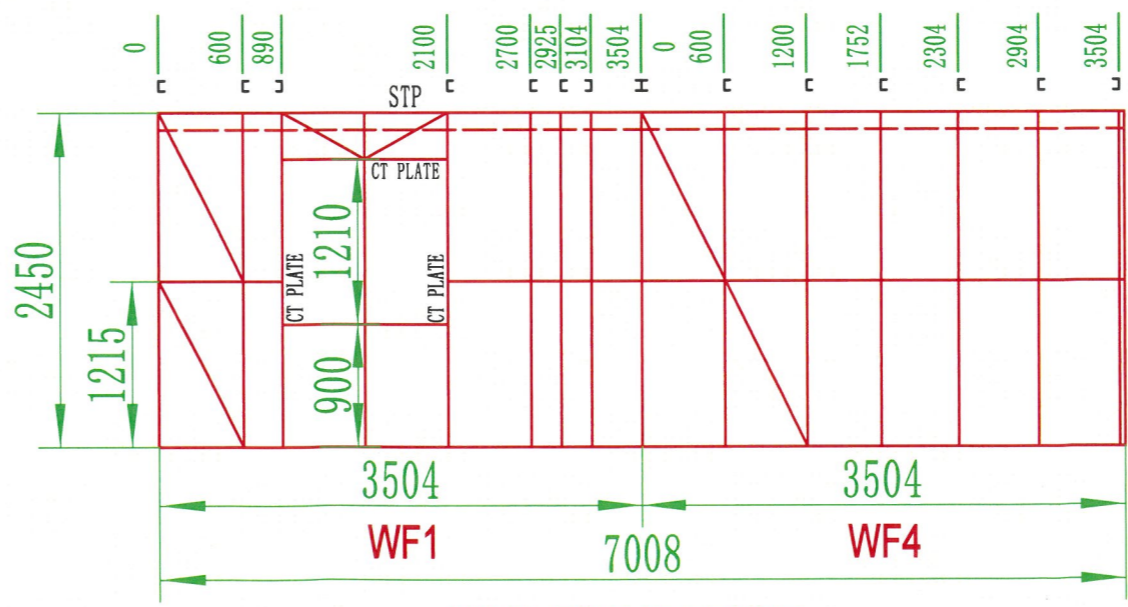


WALL FRAME FRONT


411 Minjiljirrga Lane Unit 4

5 ELVATION 3
SCALE 1:80

Drawing Number:
Design Date:
Designer: Wayne Paul
Signature:

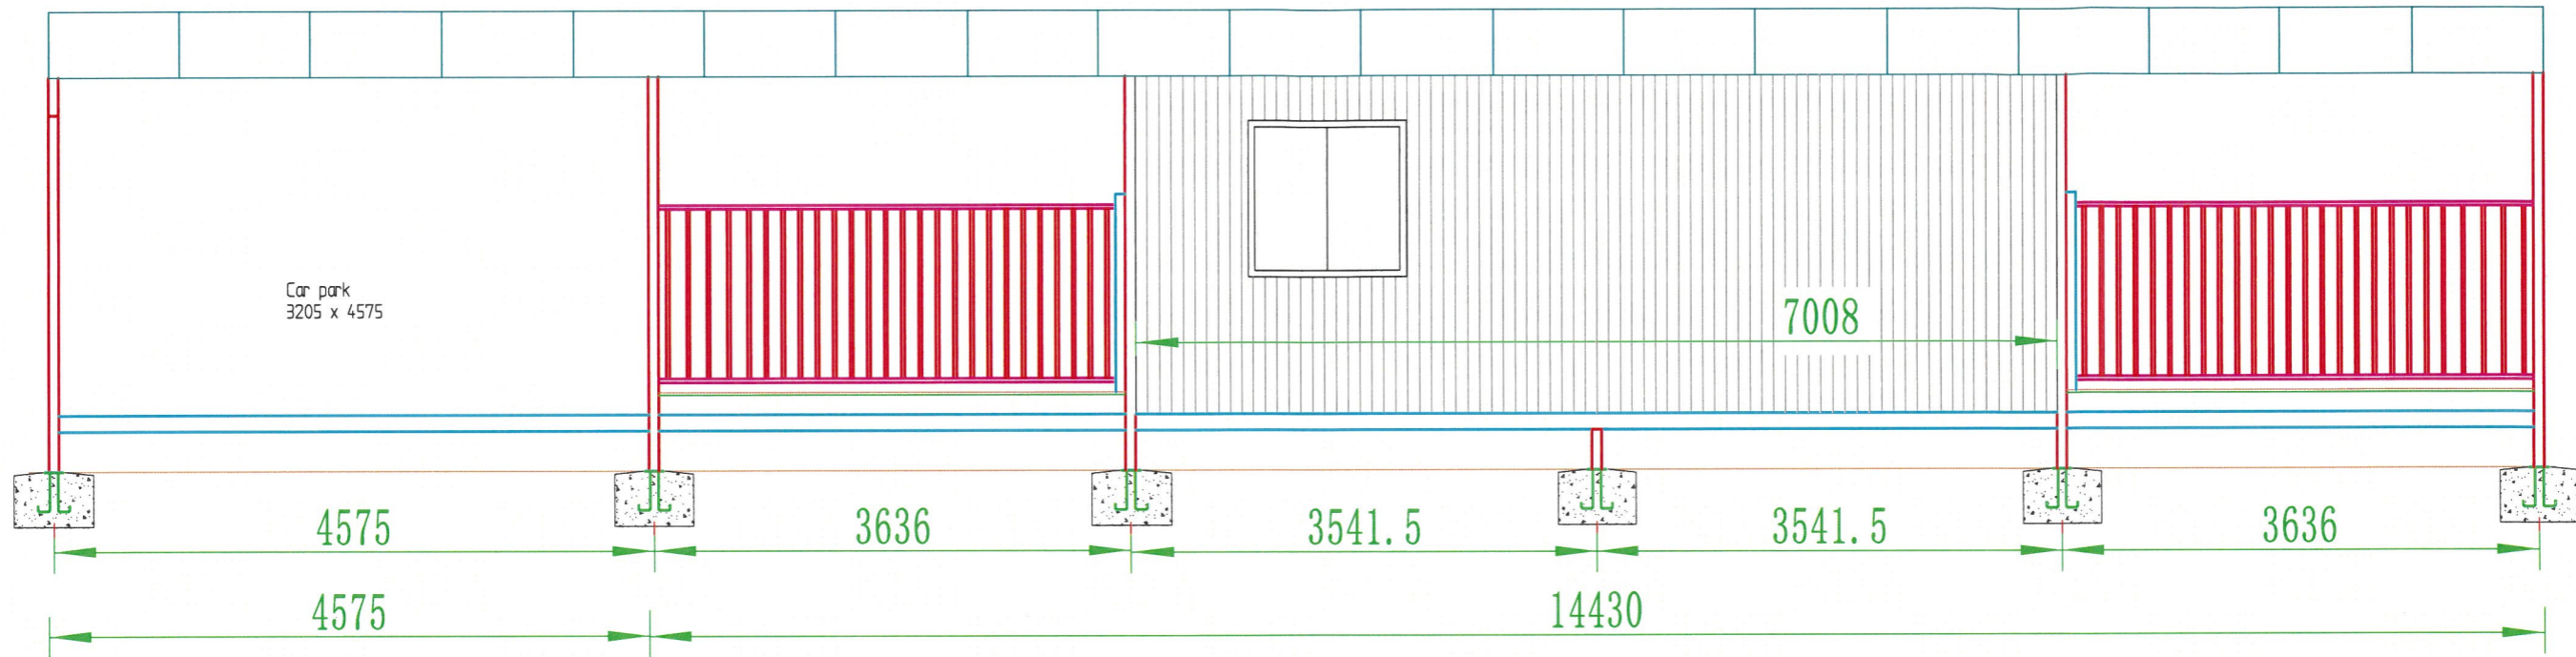


ELEVATION C
U4-2

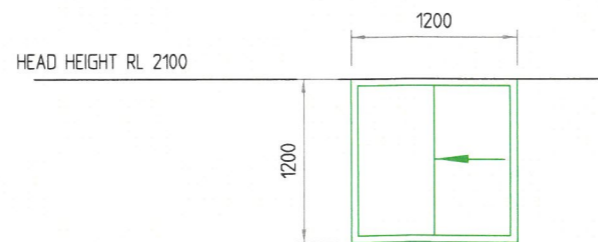


411 Minjiljirrga Lane Unit 4

6 ELVATION C
SCALE 1:80


Drawing Number:
Design Date:
Designer: Wayne Paul
Signature:

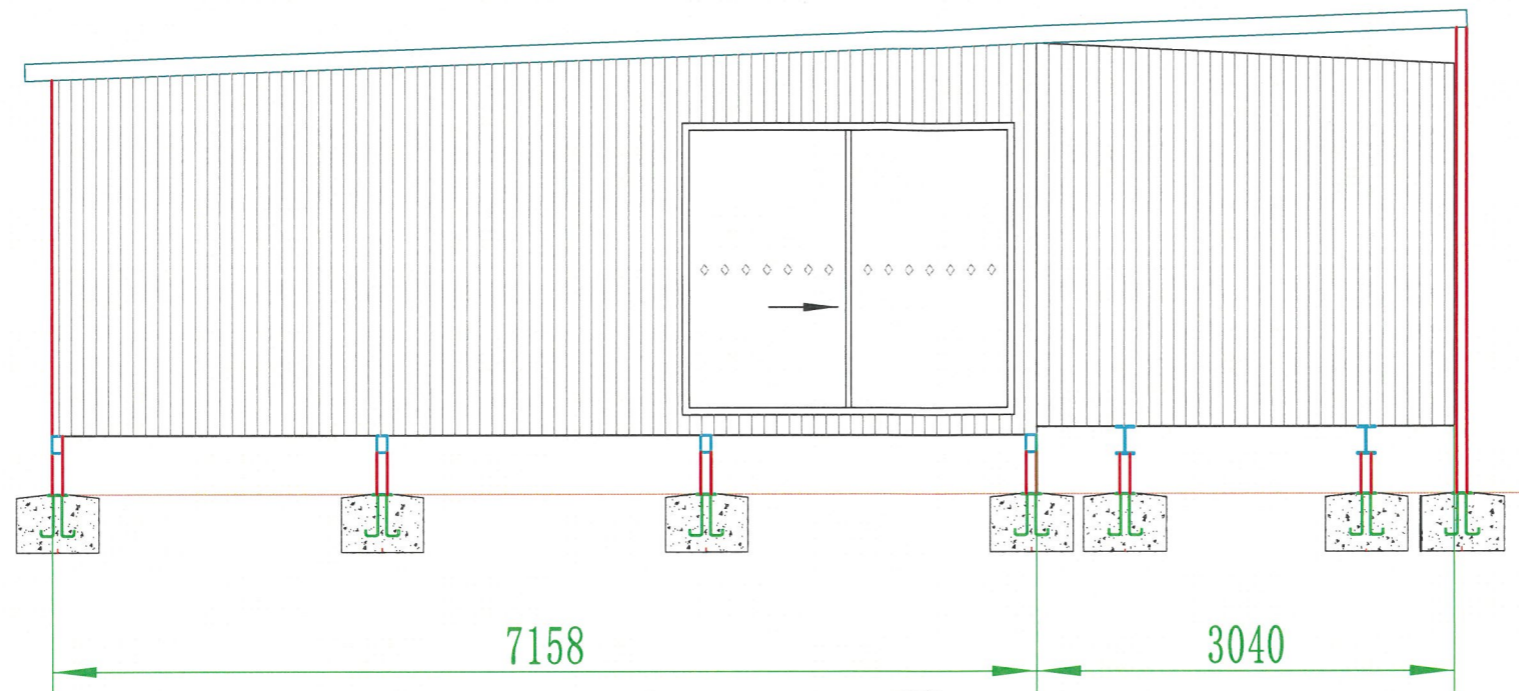

ELEVATION 2
U4-4

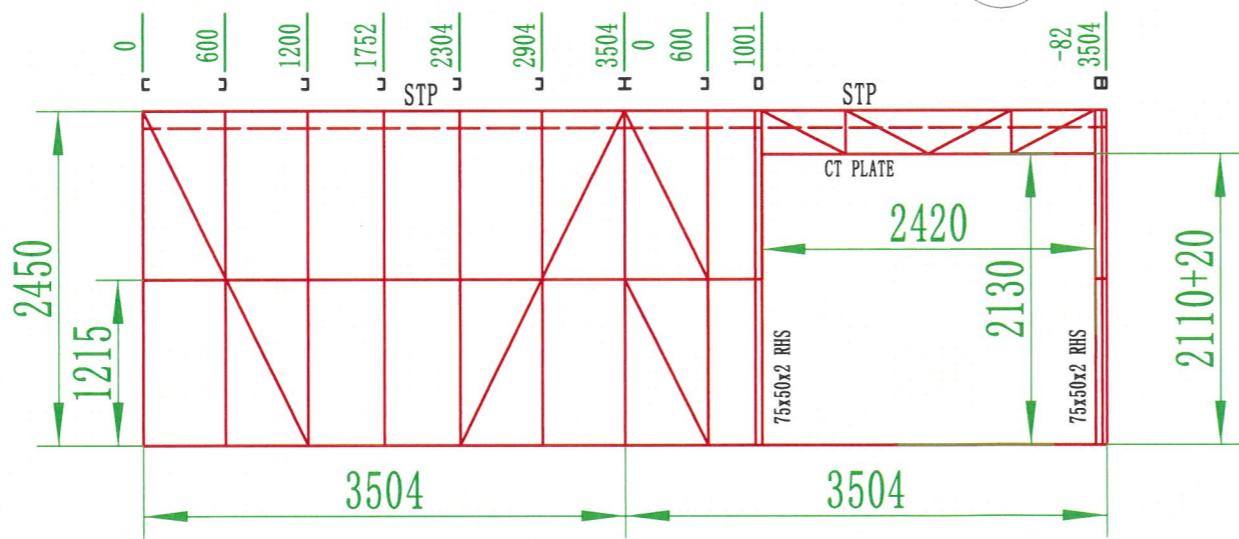

WALL FRAME RIGHT
WF6 WF3

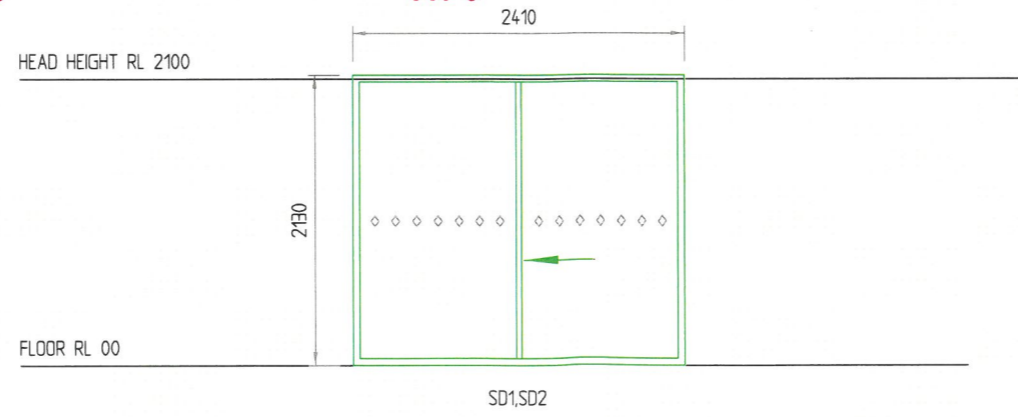

7 SECTION 2
SCALE 1:80



411 Minjiljirrga Lane
Unit 4

Drawing Number:

Design Date:

Designer:

Signature:

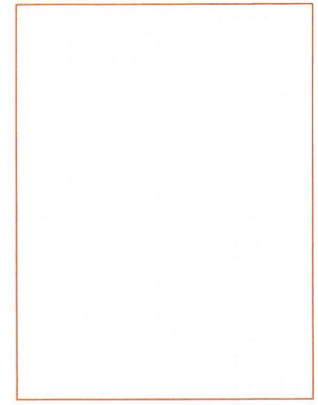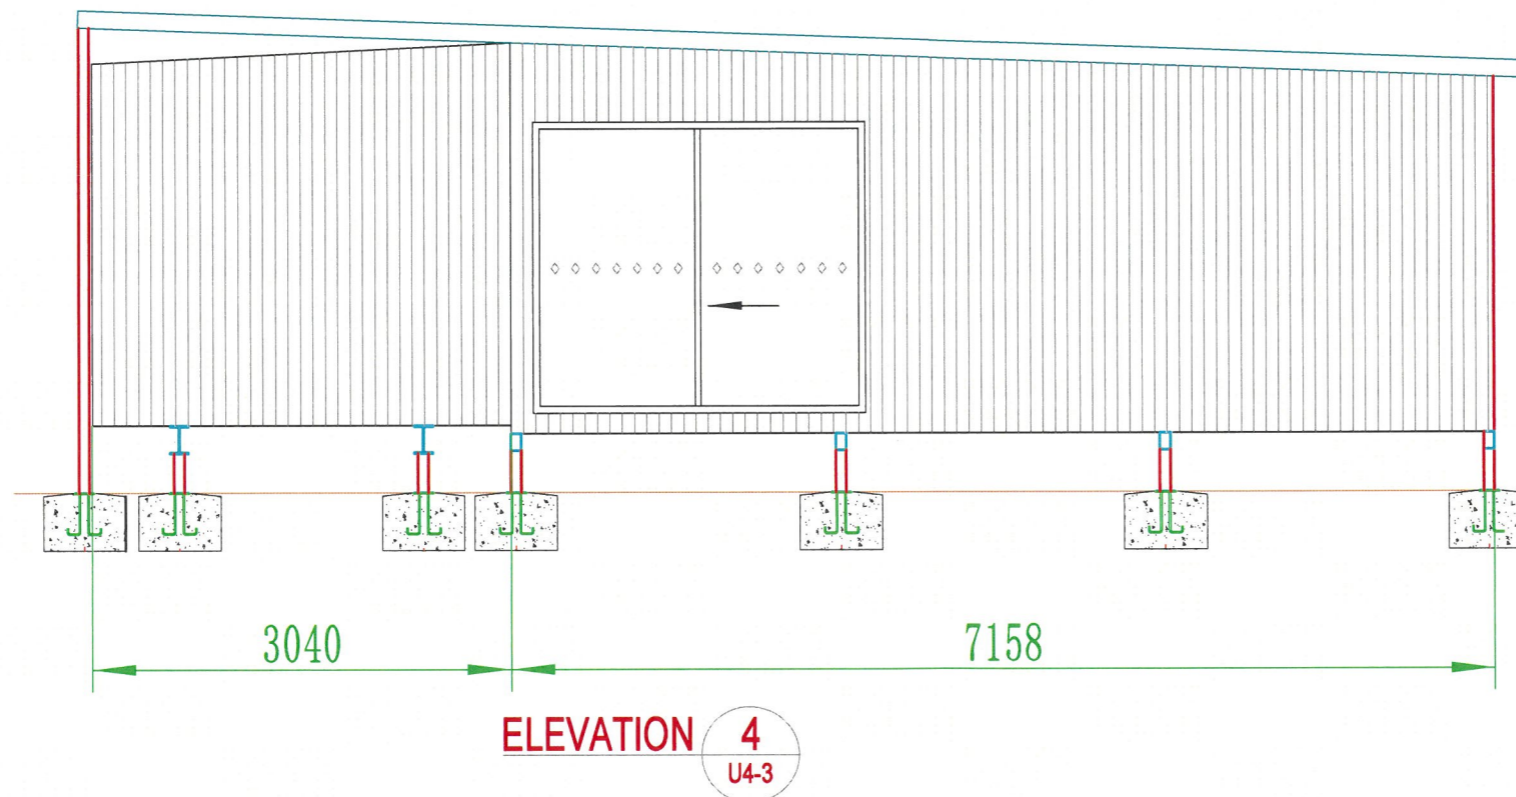

411 Minjiljirrga Lane
Unit 4


Drawing Number:

Design Date:

Designer: Wayne Paul

Signature:

8 SECTION 4
SCALE 1:80

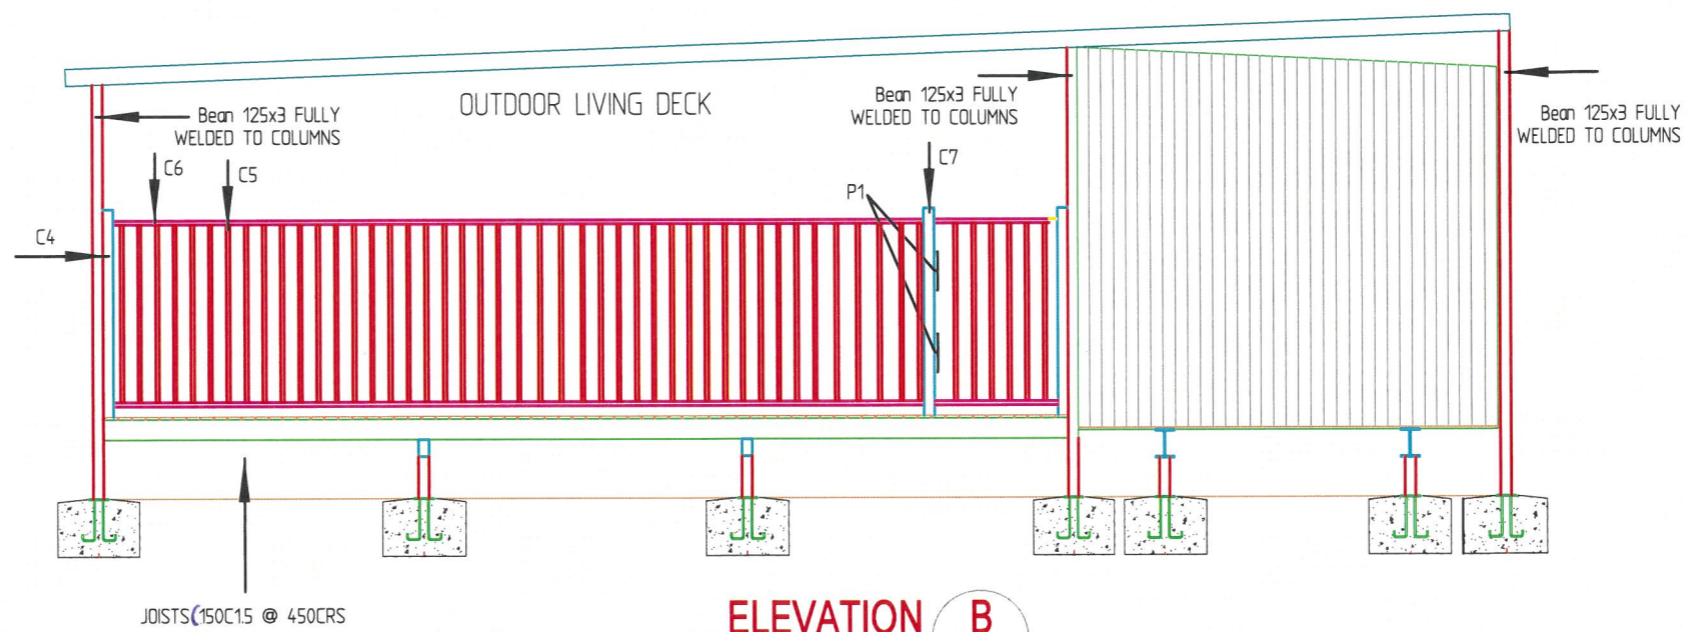

ELEVATION B
U4-2

9 SECTION B
SCALE 1:80


411 Minjiljirrga Lane
Unit 4

Drawing Number:


Design Date:

Designer:

Signature:

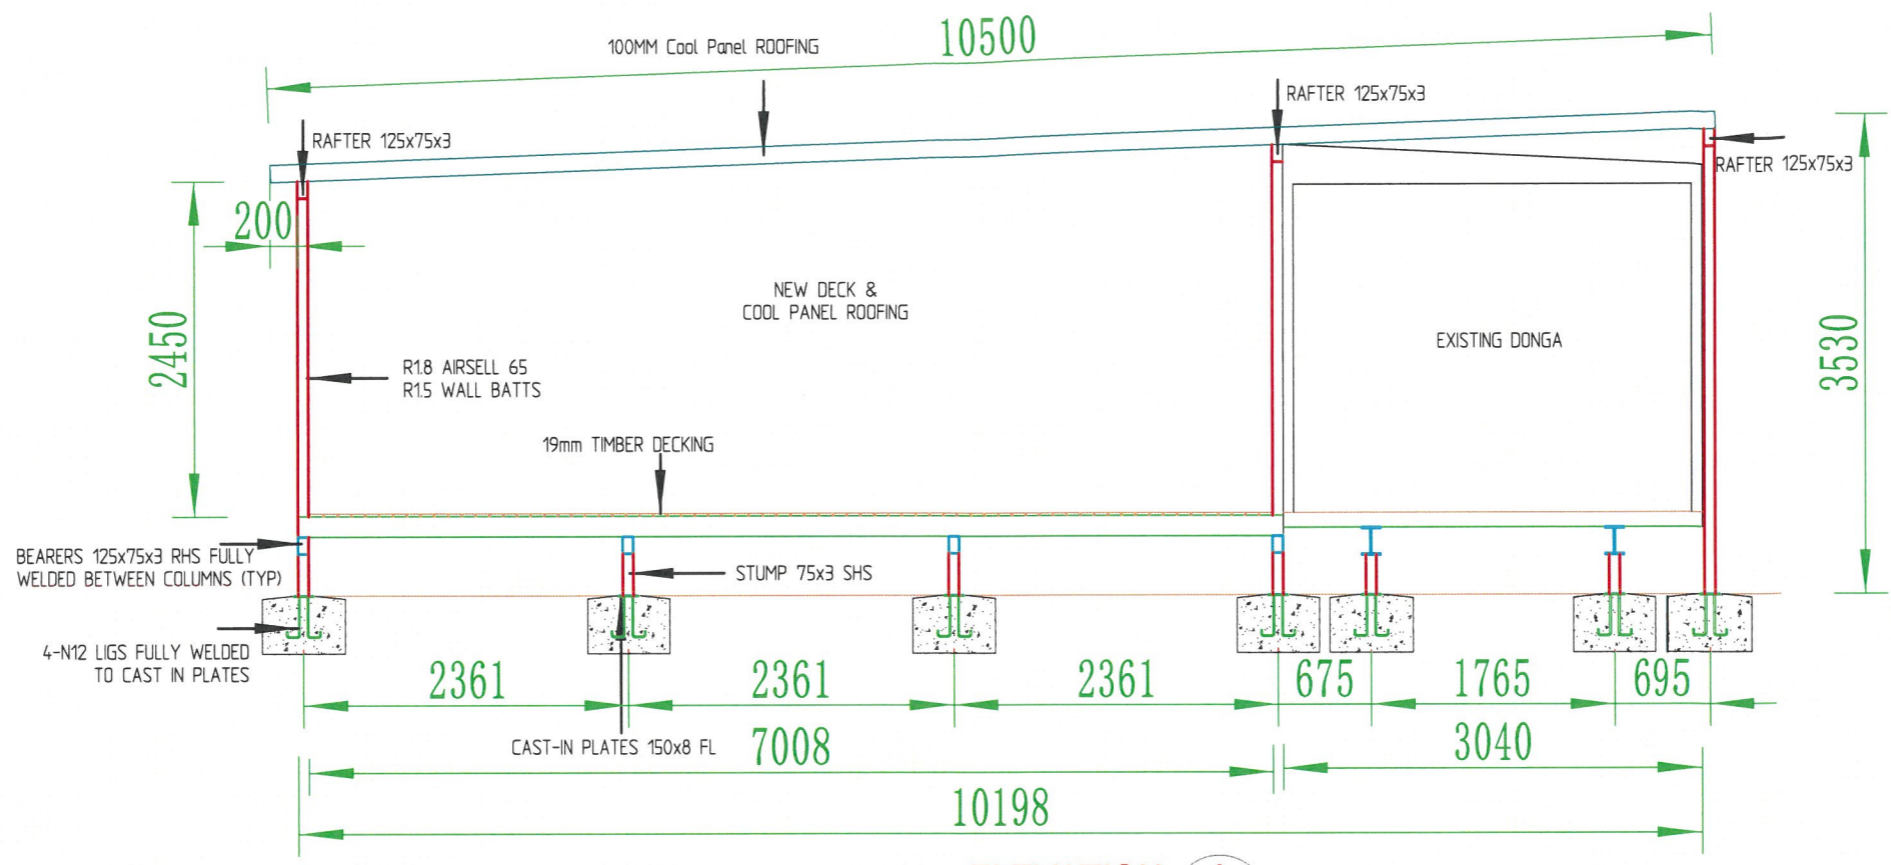

ELEVATION A
U4-4

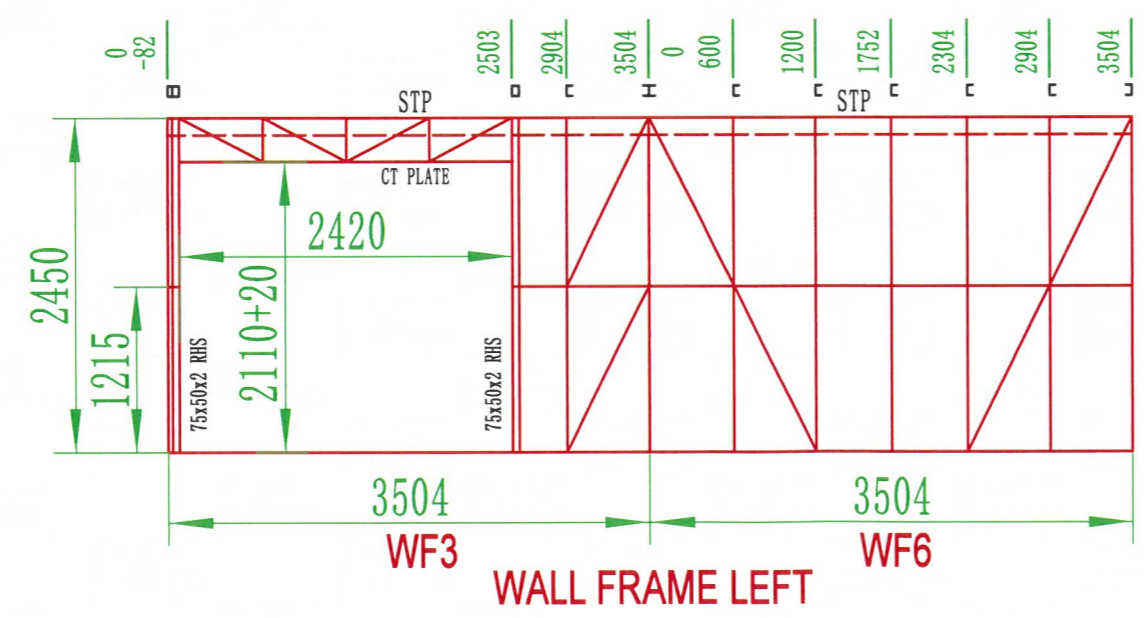

10 SECTION A
SCALE 1:80



411 Minjiljirrga Lane
Unit 4

Drawing Number:


Design Date:

Designer:

Signature:

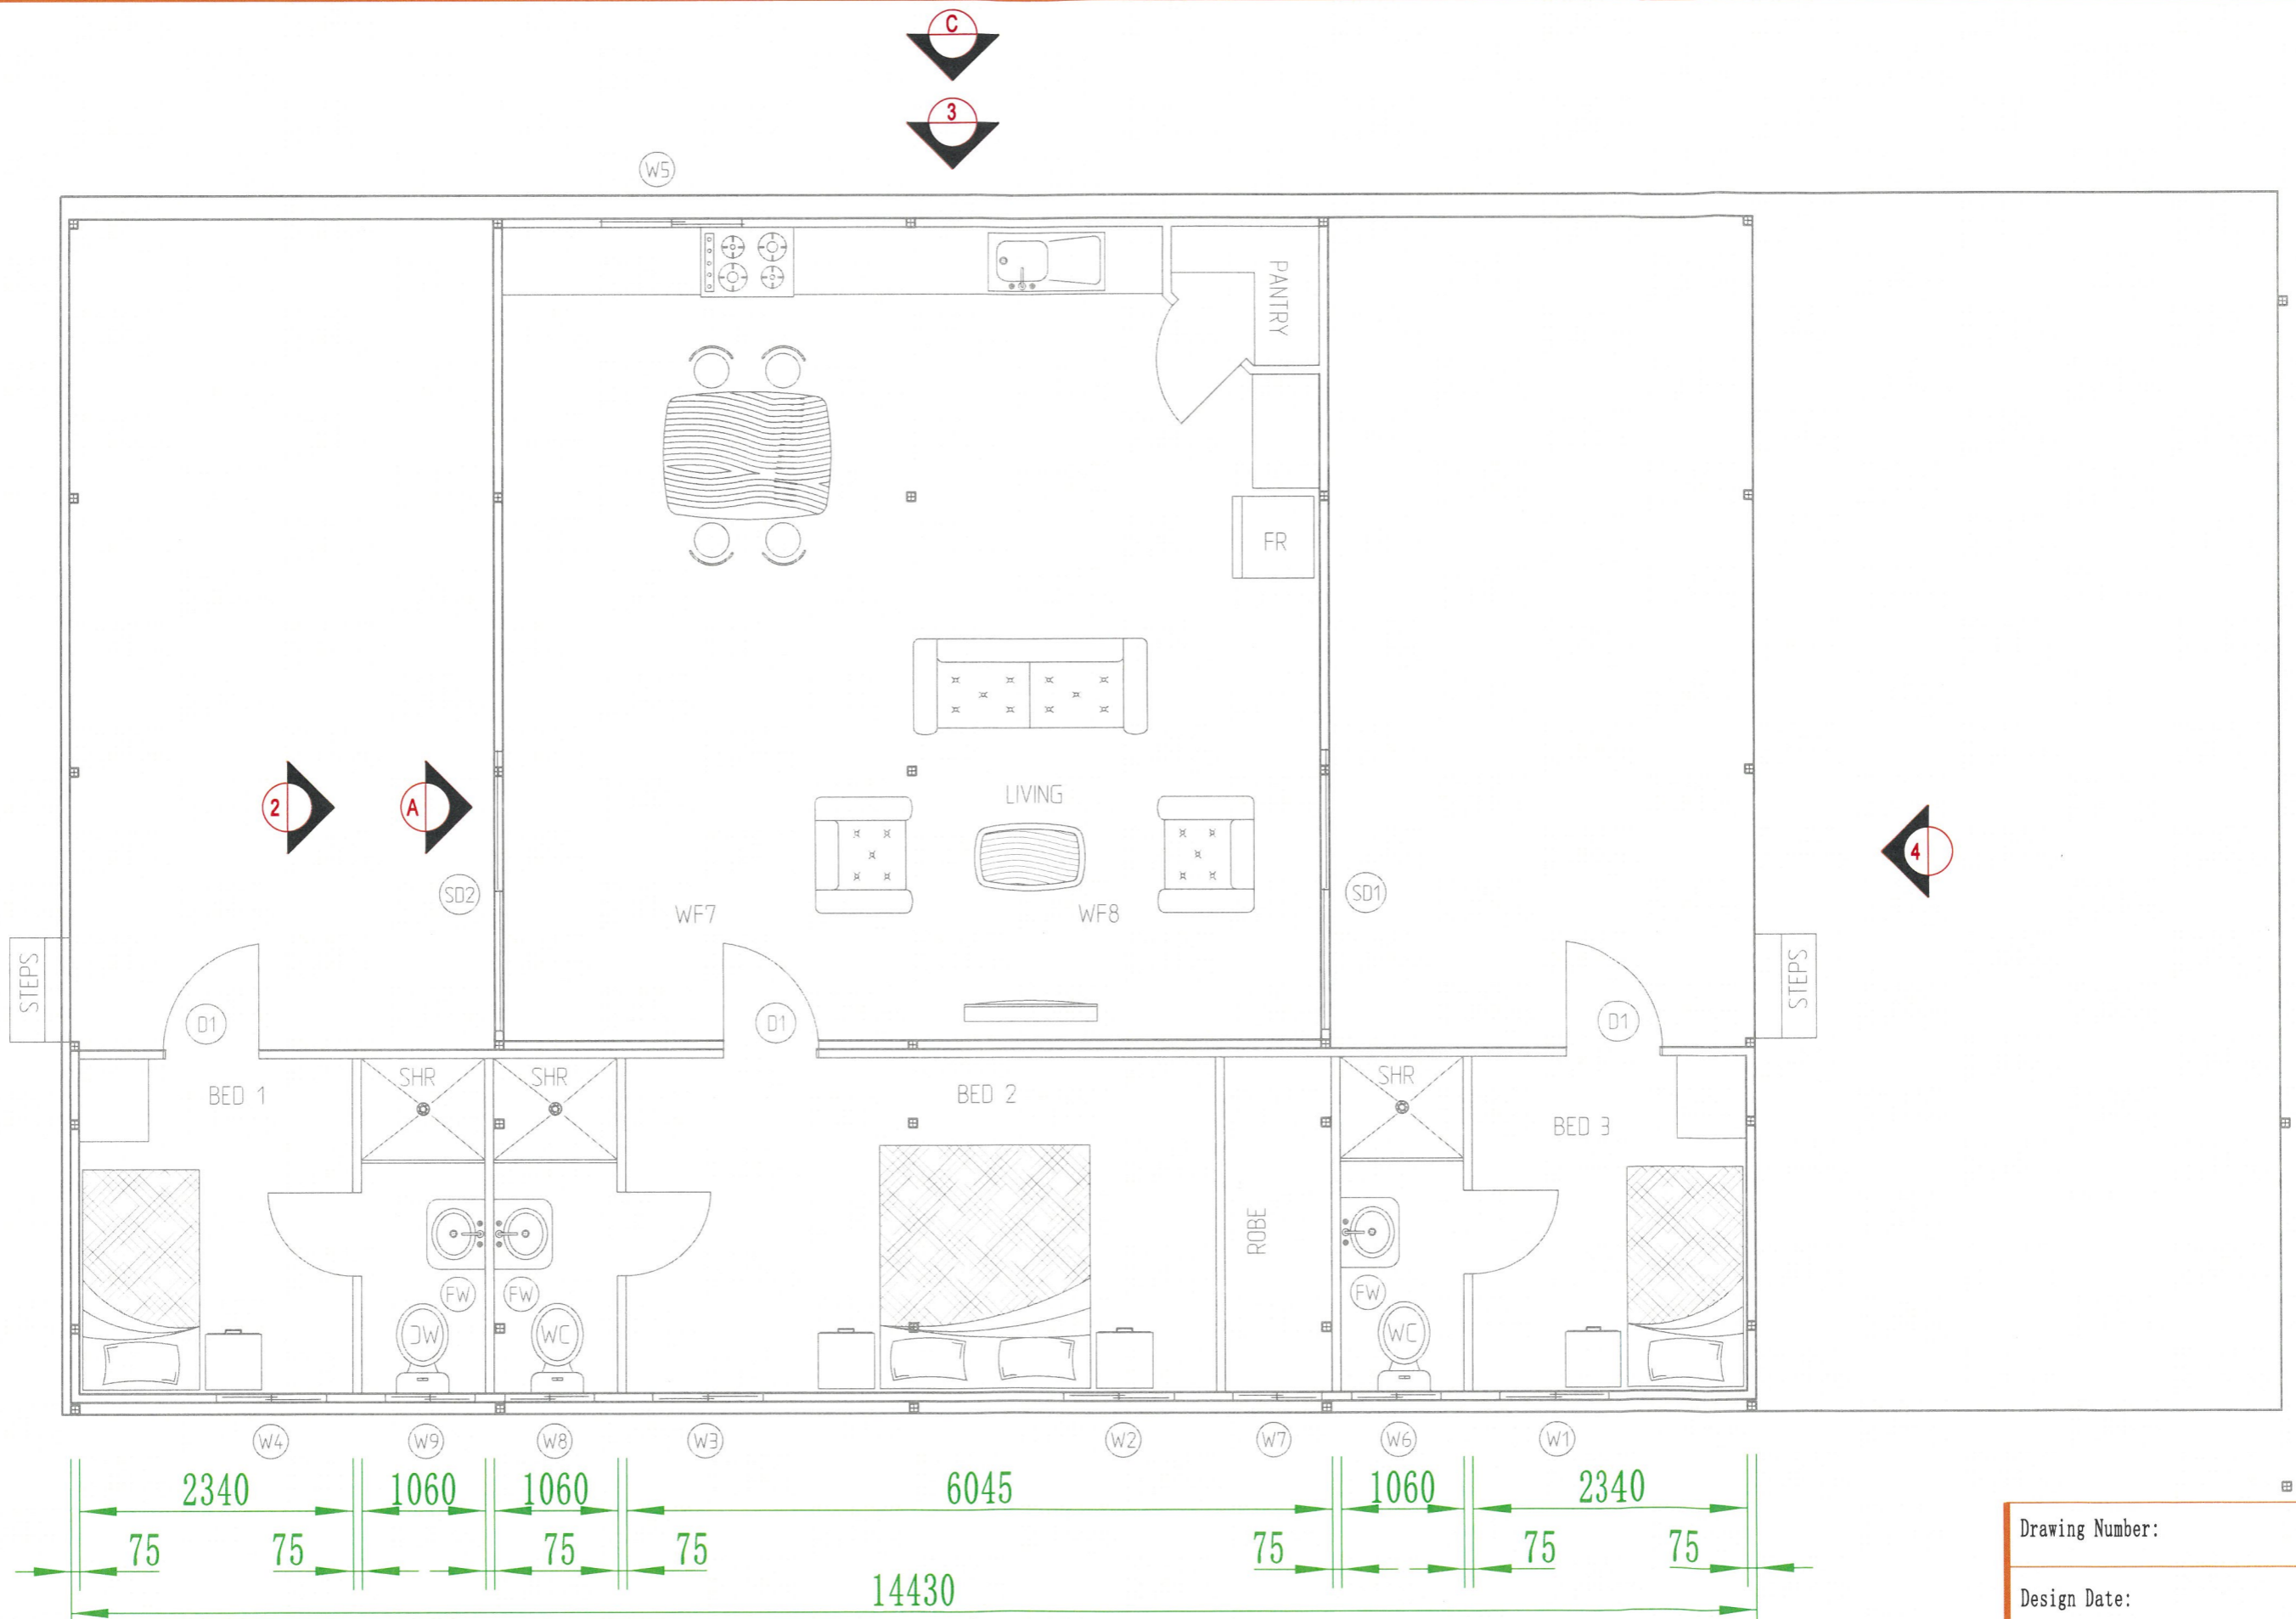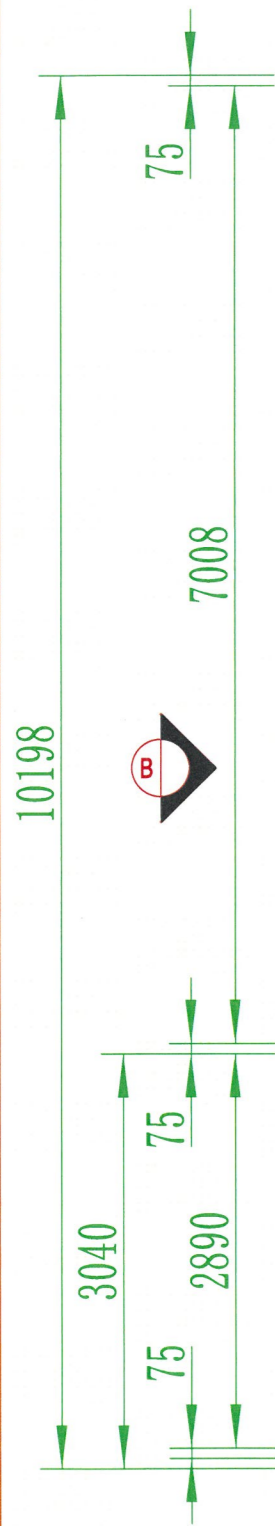

Drawing Number:
Design Date:
Designer: Wayne Paul
Signature:

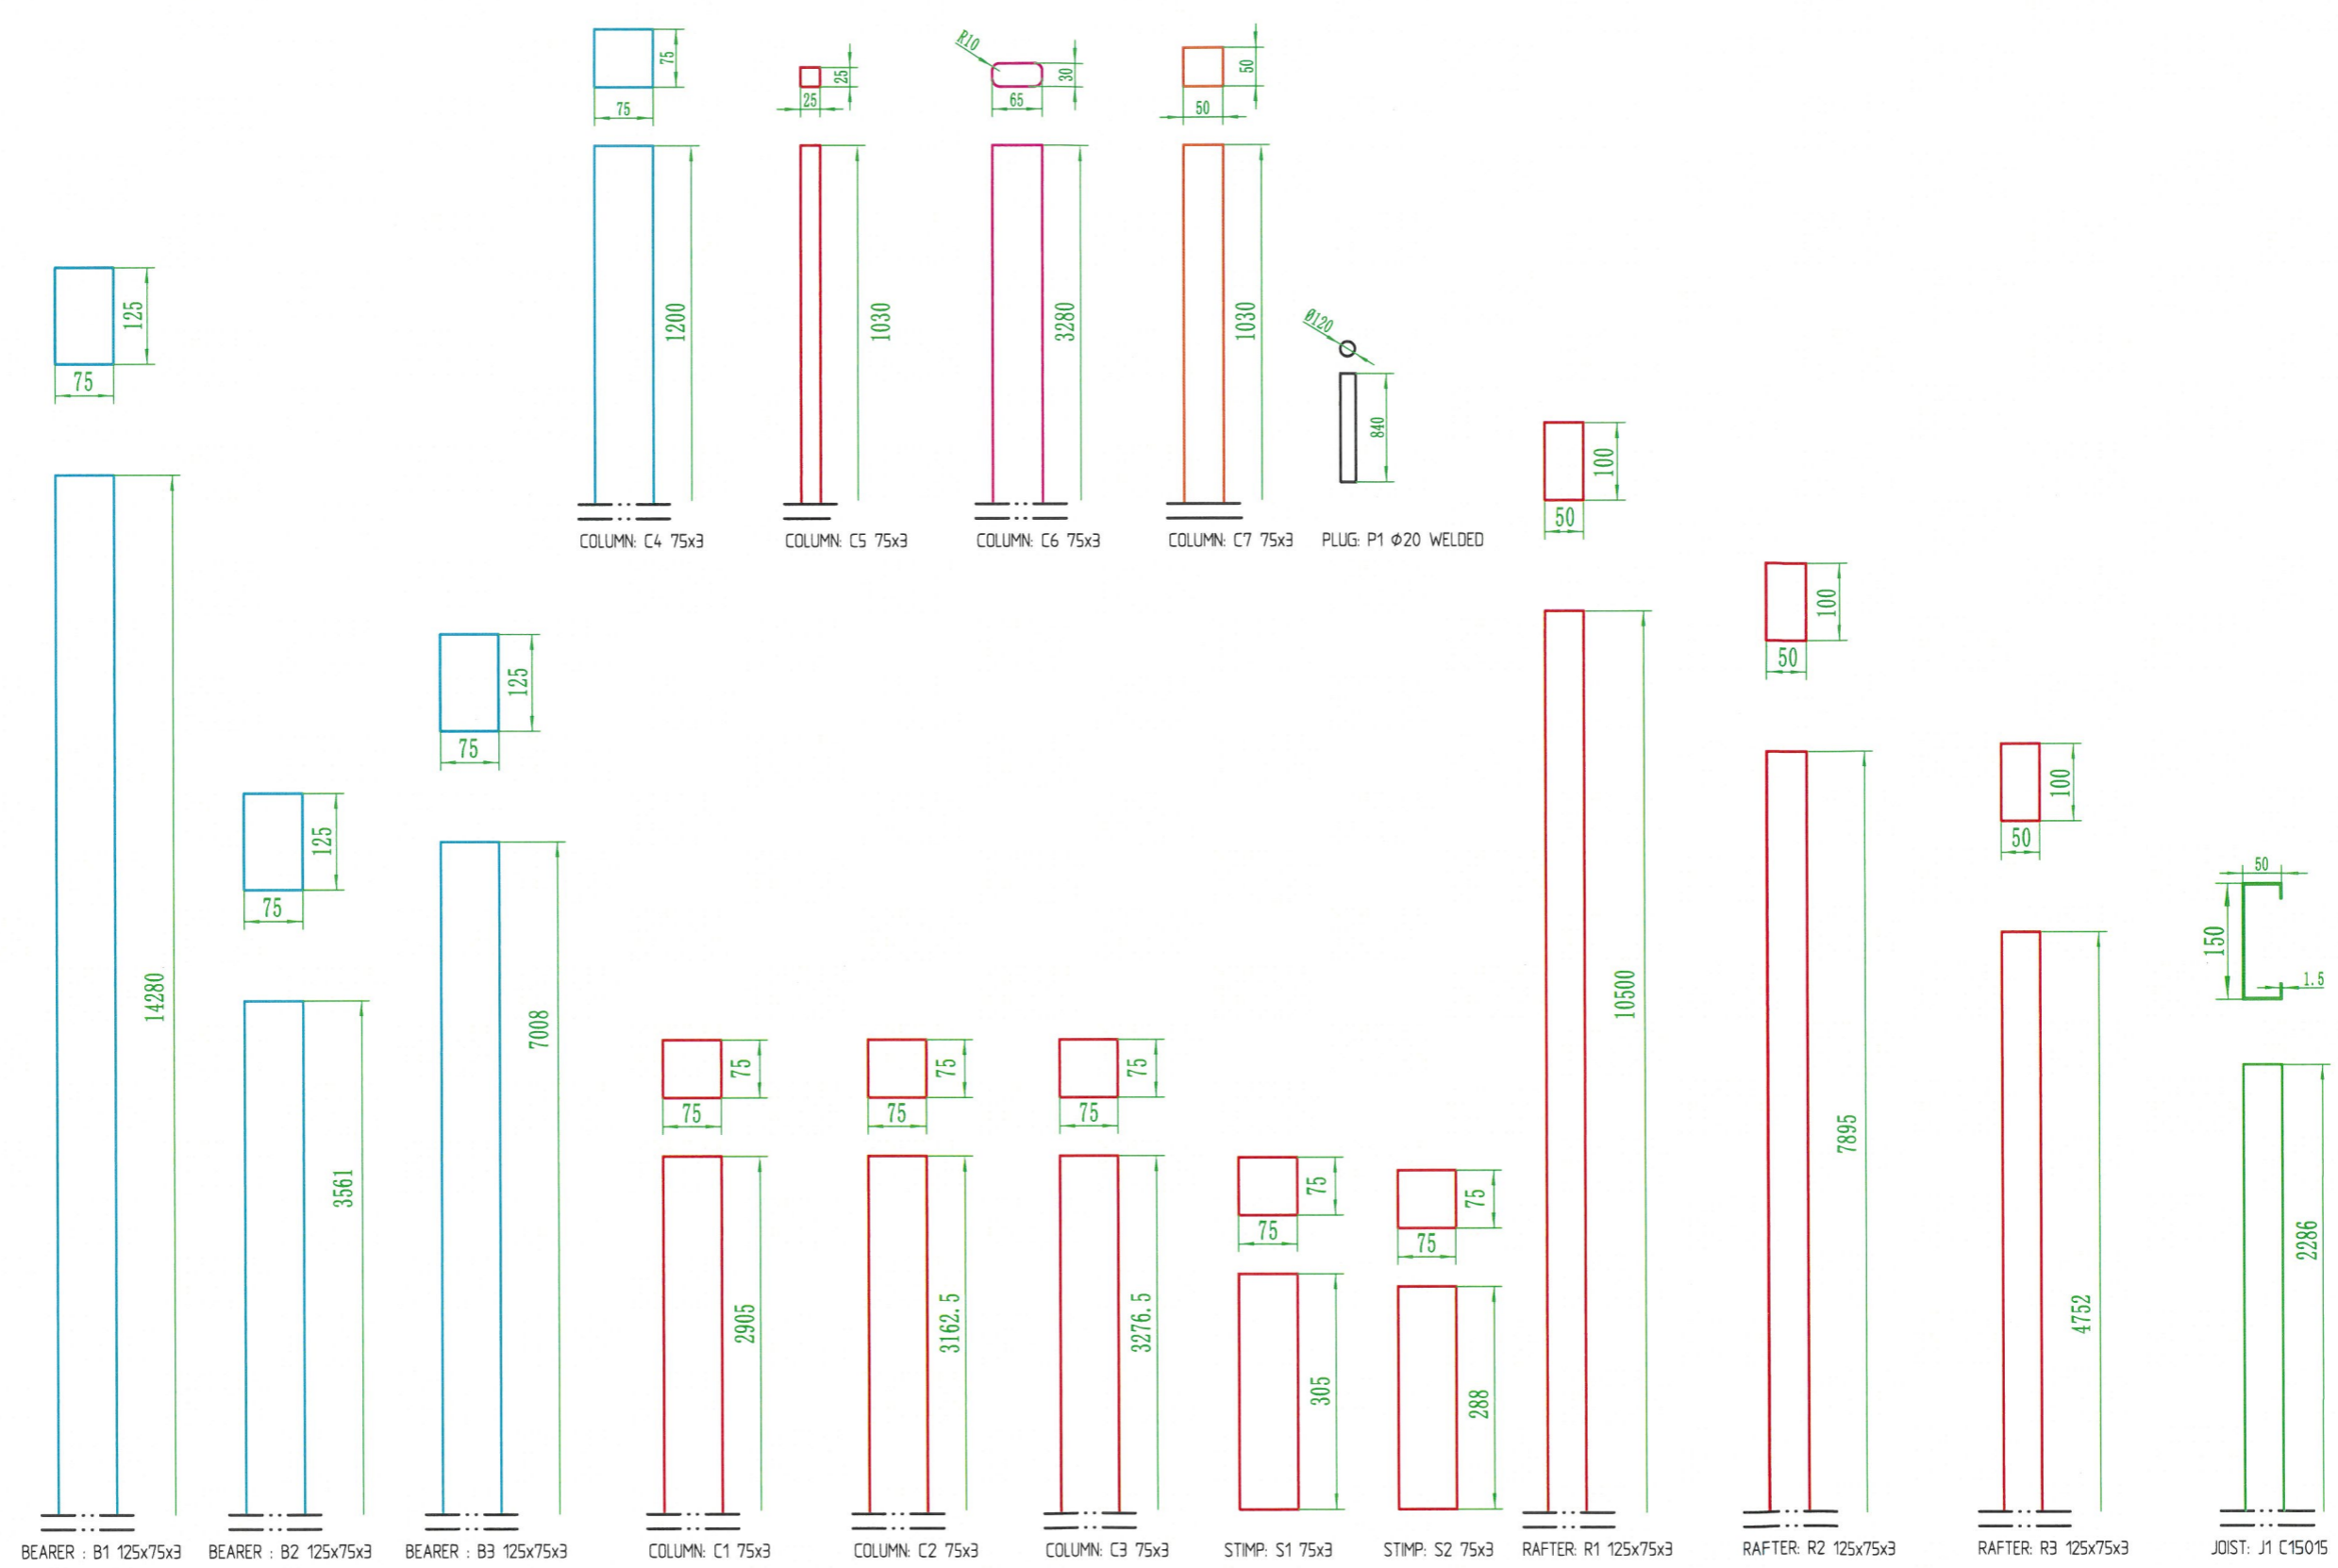

411 Minjiljirrga Lane Unit 4

13 Collum
 SCALE 1:15

Drawing Number:
Design Date:
Designer: Wayne Paul
Signature: