


SHADERUNNER PRO RETRACTABLE SHADE SYSTEMS	
QUANTITY	5 OFF
DIMENSIONS	6.3m WIDE x 19.0m EXTENSION EACH
DROP	500mm (STOWED FABRIC DEPTH)
FABRIC	95% POLYESTER MESH
OPERATION	MANUAL WITH ENDLESS CORD SYSTEM (WINCHES)
WIRES	4 No. 316 STAINLESS SUPPORT WIRES & FITTINGS

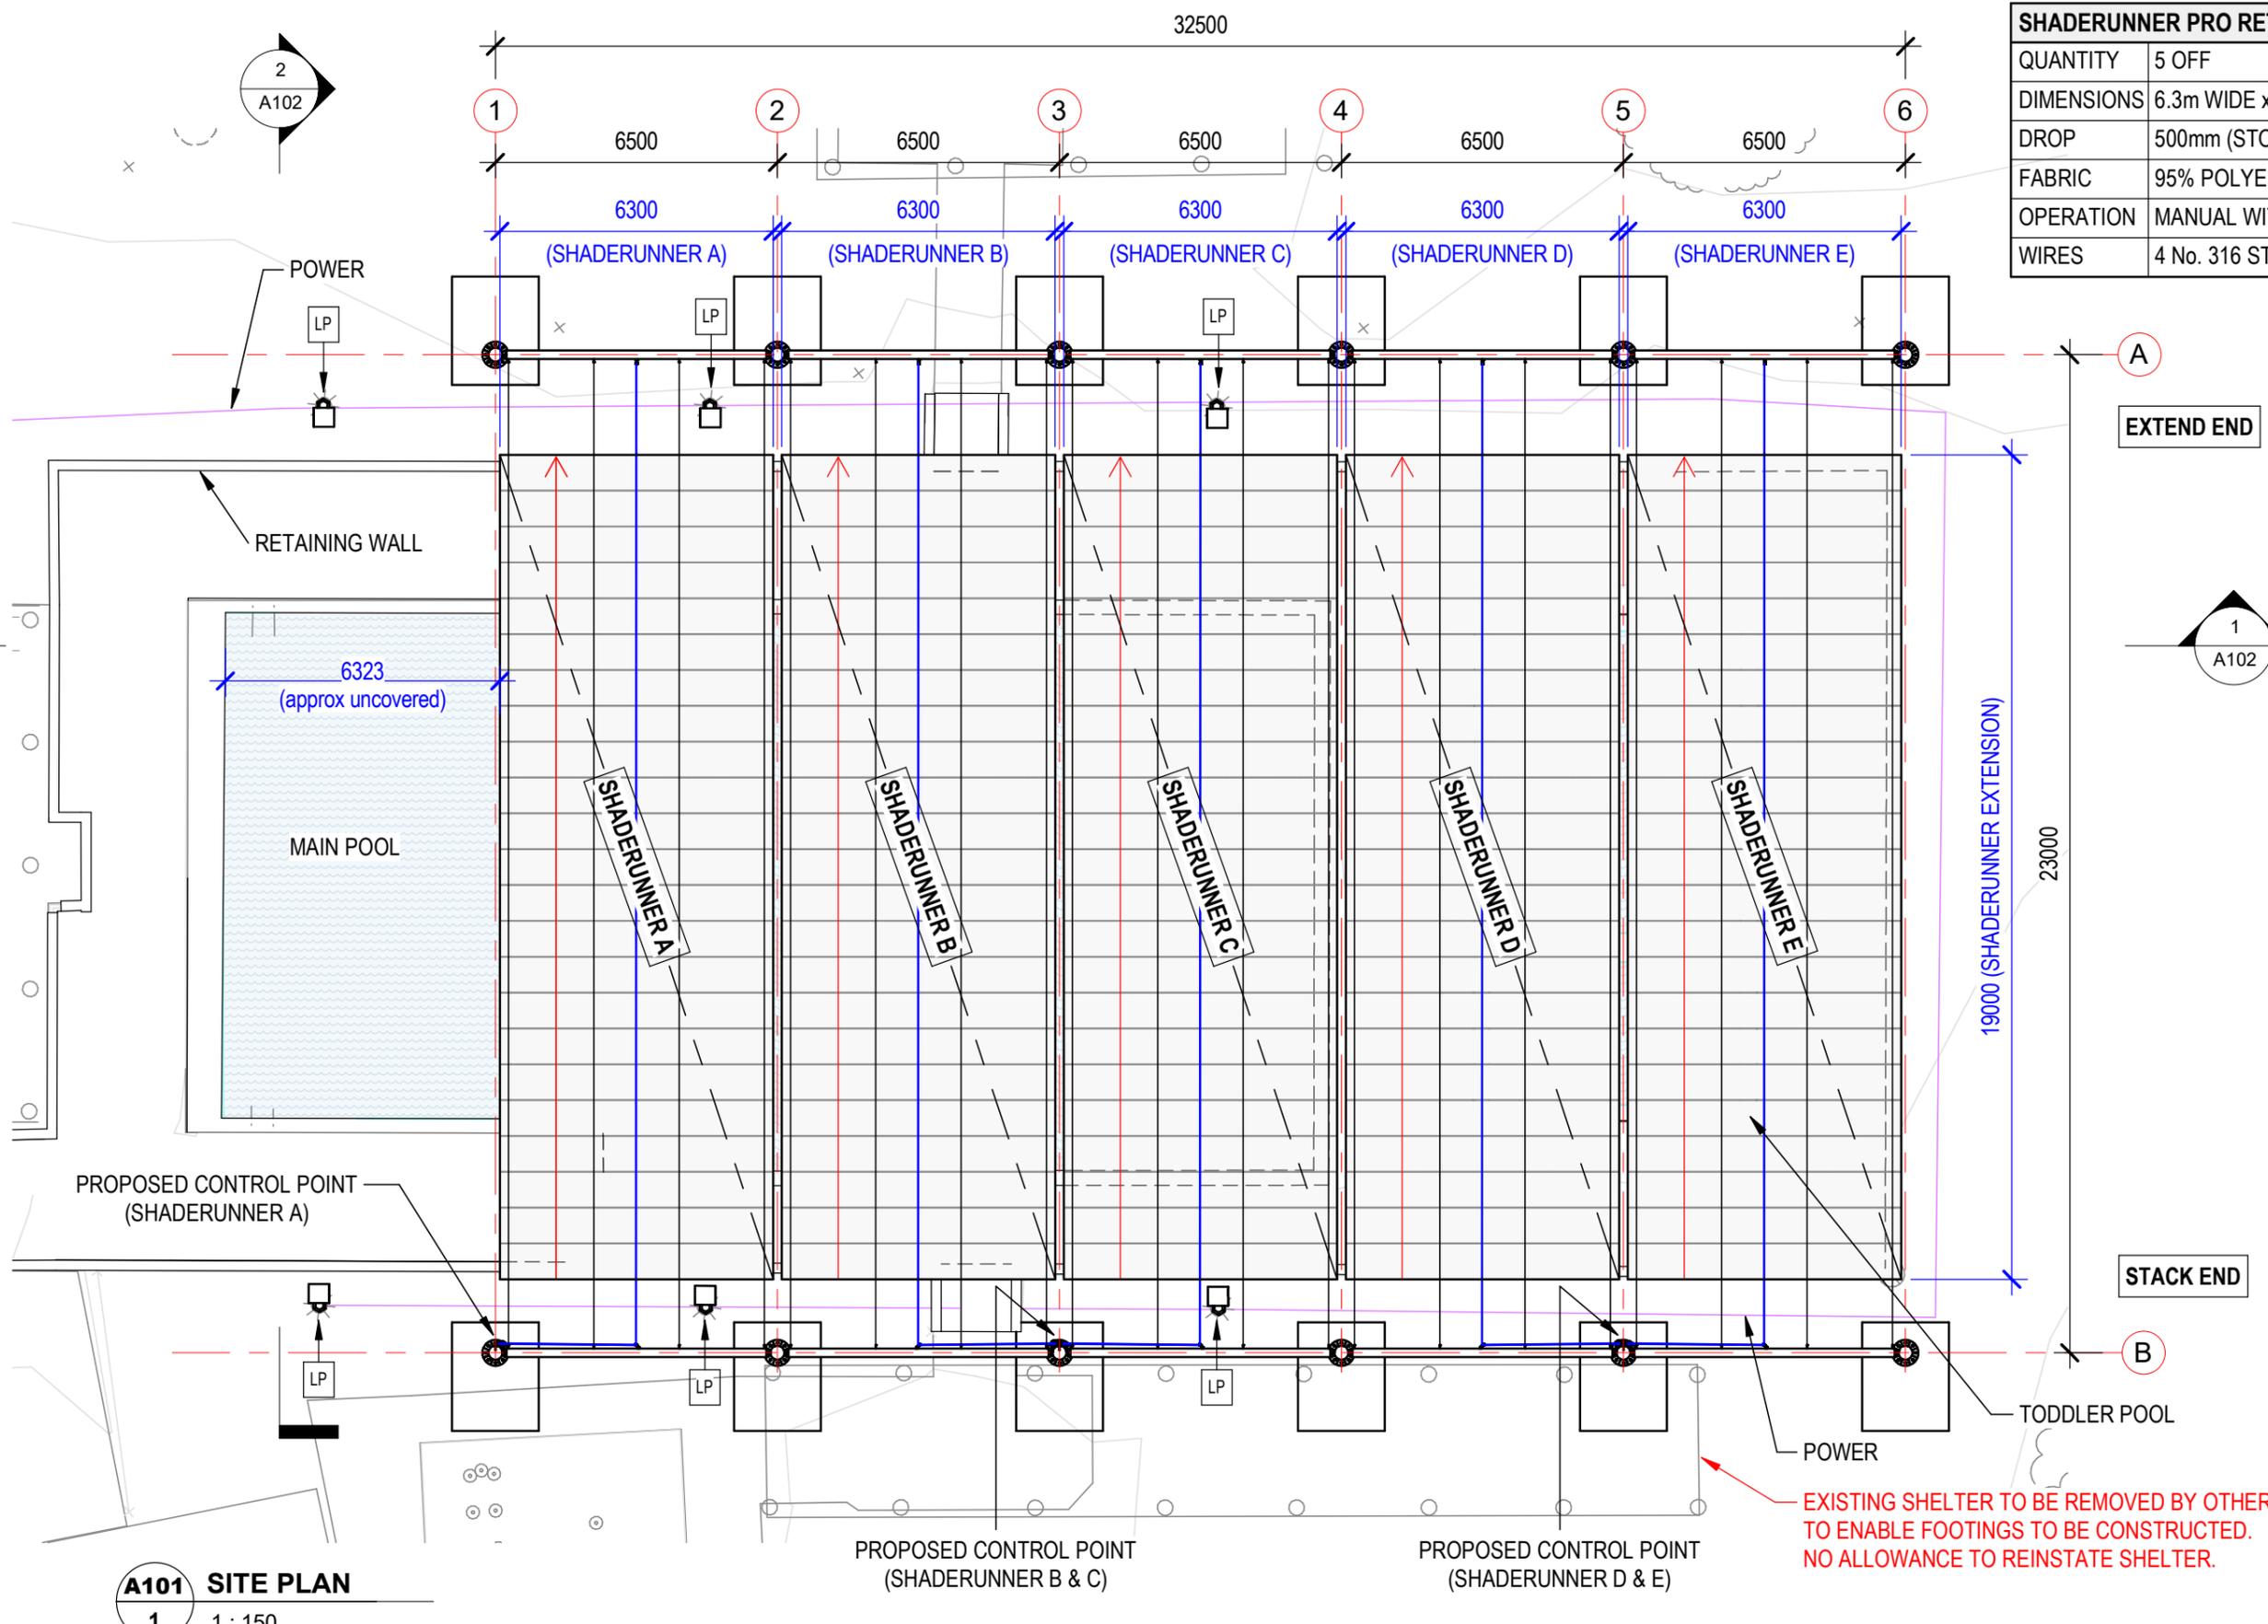

**A101 SITE PLAN**  
1 1 : 150

EXISTING SHELTER TO BE REMOVED BY OTHERS TO ENABLE FOOTINGS TO BE CONSTRUCTED. NO ALLOWANCE TO REINSTATE SHELTER.

Copyright of this drawing is vested in Shadeform Sails. Reproduction or re-use of this design is an infringement of Copyright.



Shadeform Pty Ltd  
212 Grange Rd  
Flinders Park SA 5045  
(08) 8354 2116  
SHADEFORM.COM.AU  
ABN 70 143 676 616  
Contractors License R149474

Rev.	Description	Date
A	CONCEPT DESIGN	01-05-23
B	CONCEPT DESIGN	04-09-25
C	REDUCED SCOPE	14-12-25

**PRELIMINARY**

**SHIRE OF WYNDHAM EAST KIMBERLEY**  
**WYNDHAM SWIMMING POOL**  
12 CIVIC WAY, WYNDHAM EAST KIMBERLEY

**SITE PLAN - 5 x BAY OPTION**  
14th DEC 2025  
Project No: Q25227  
Drawn: NAH Checked: MSS/SM

**A101**  
REV C  
Scale: As indicated (A3)