


1

Existing Site Plan
1 : 500

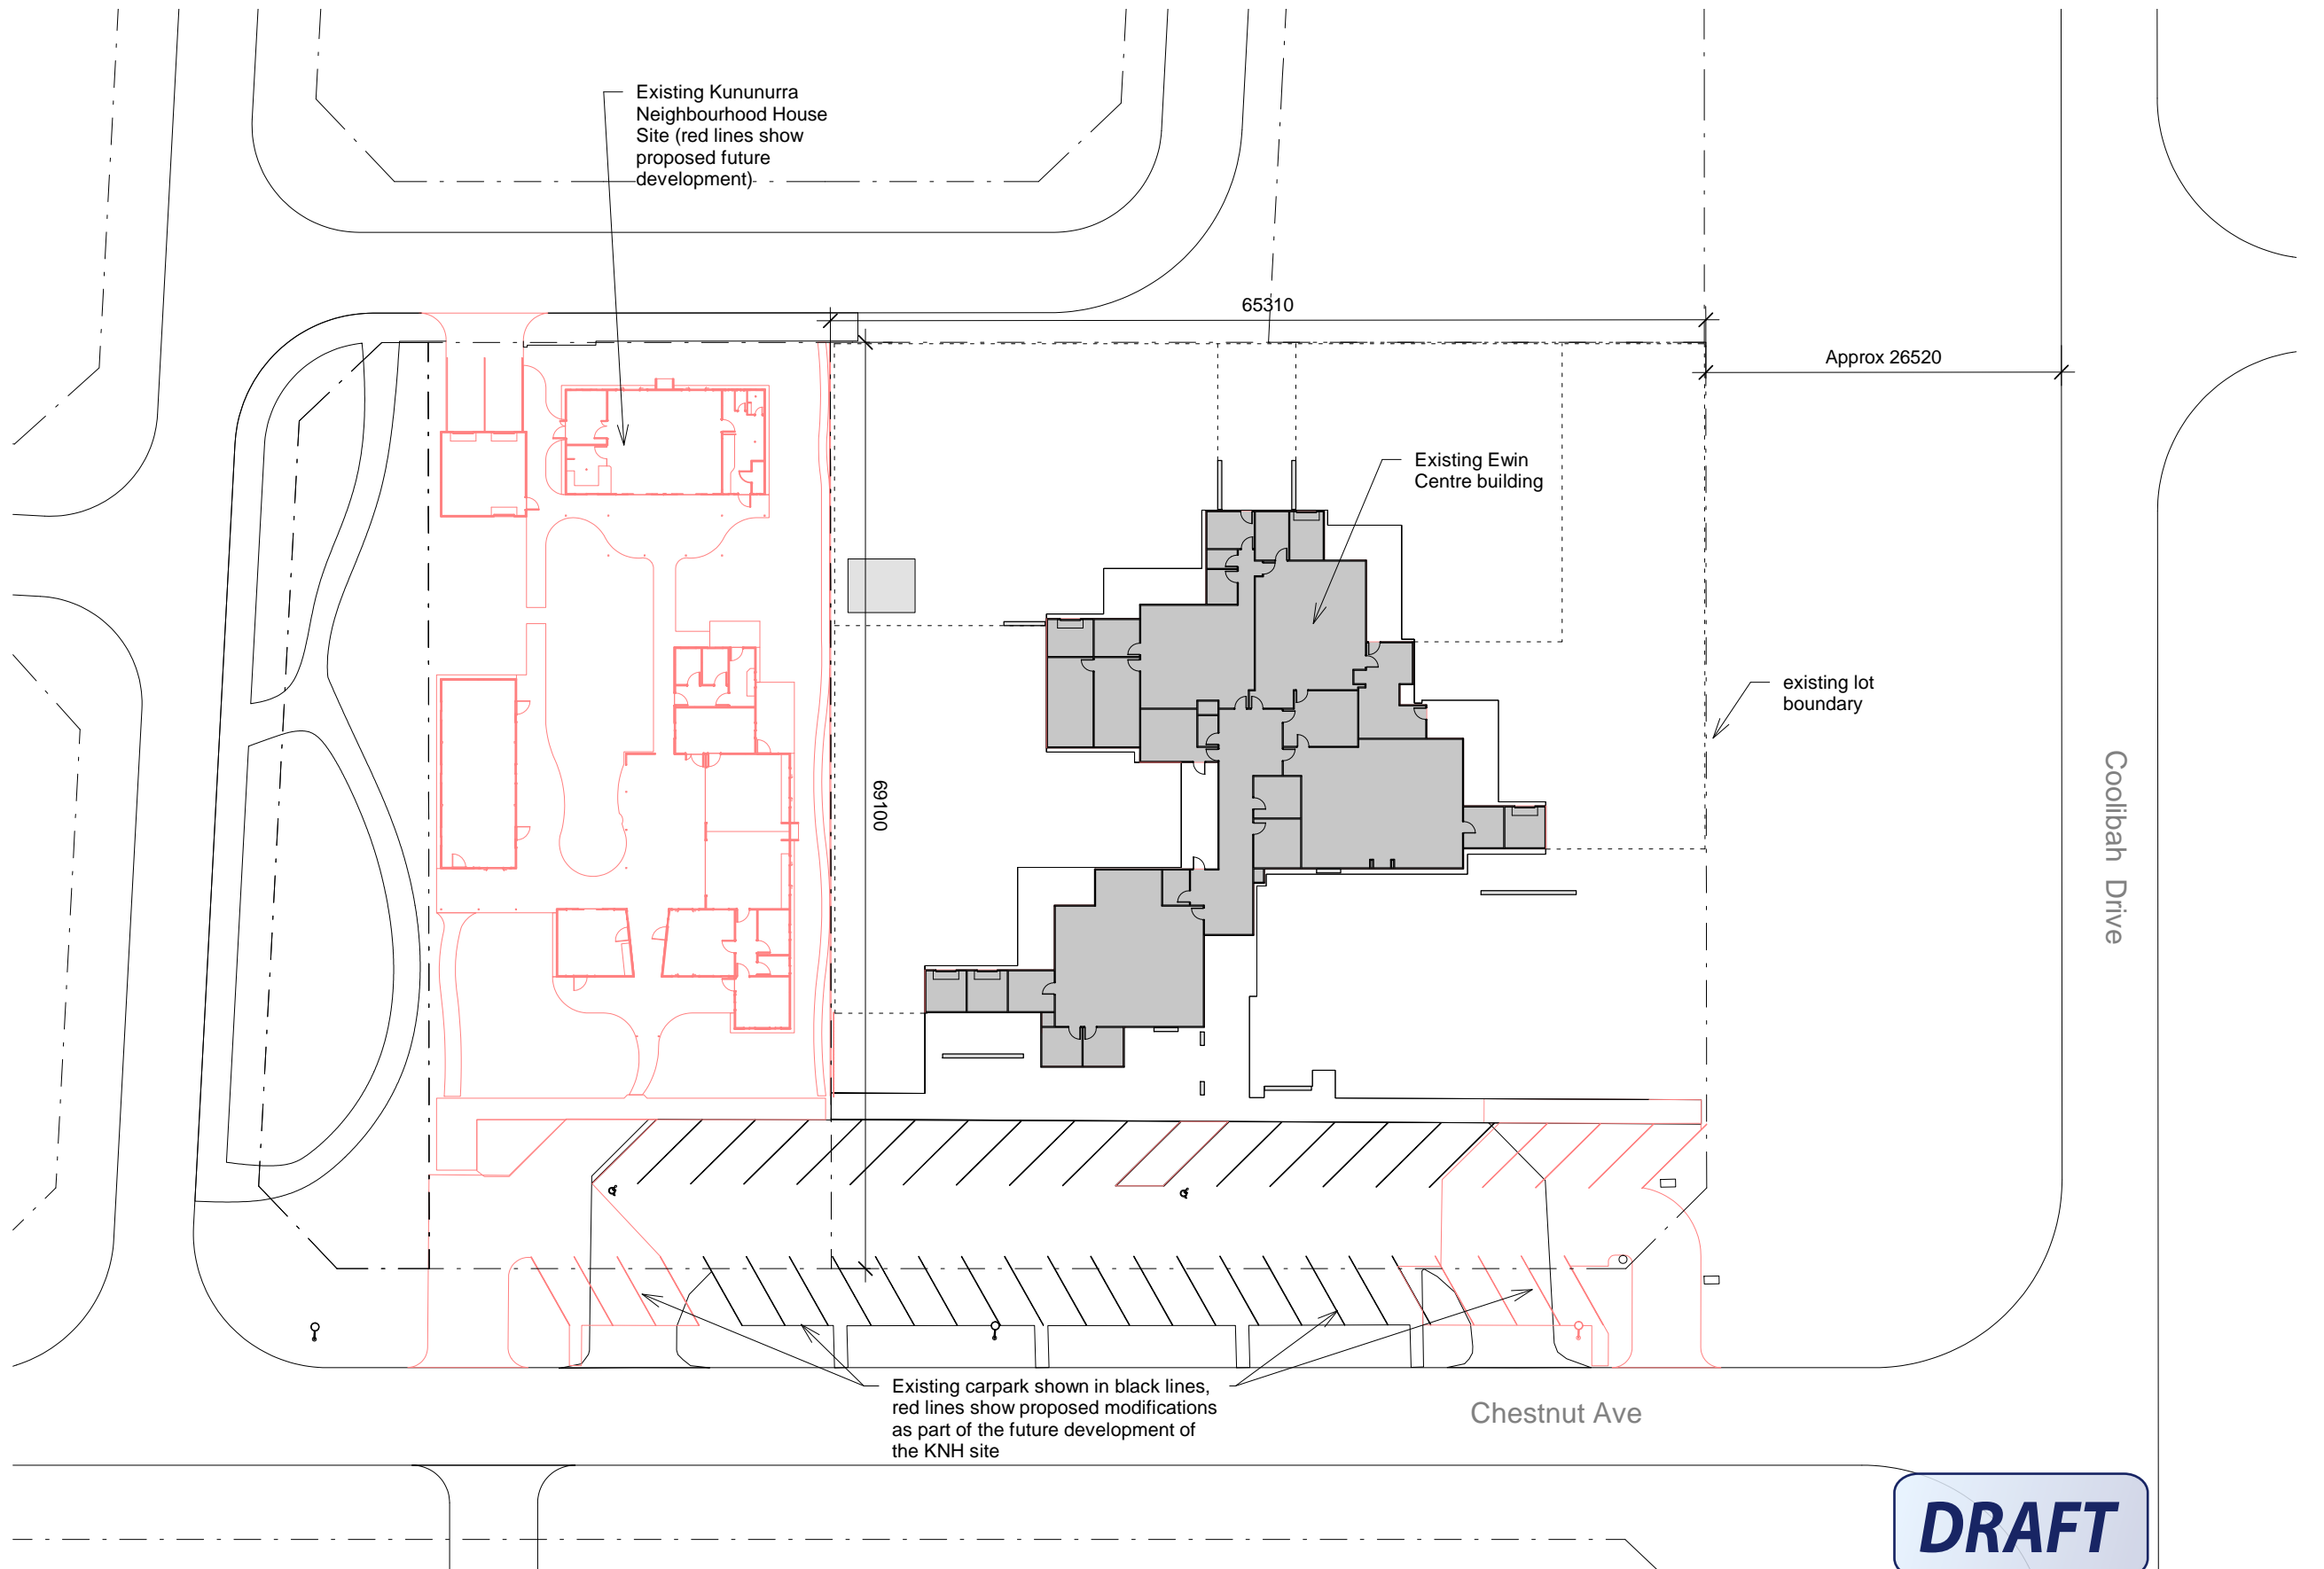

DRAFT

concept design



mark phillips architect
 p.o. box 1873 kununurra
 WA 6743
 ph (08) 91 691 206
 mob 0417 317 241
 markphillips@westnet.com.au

Client		
Ewin Early Learning Centre		
Dwg Title	Revision	Dwg No.
Existing Site	1A	A00