


JABIRU ROAD

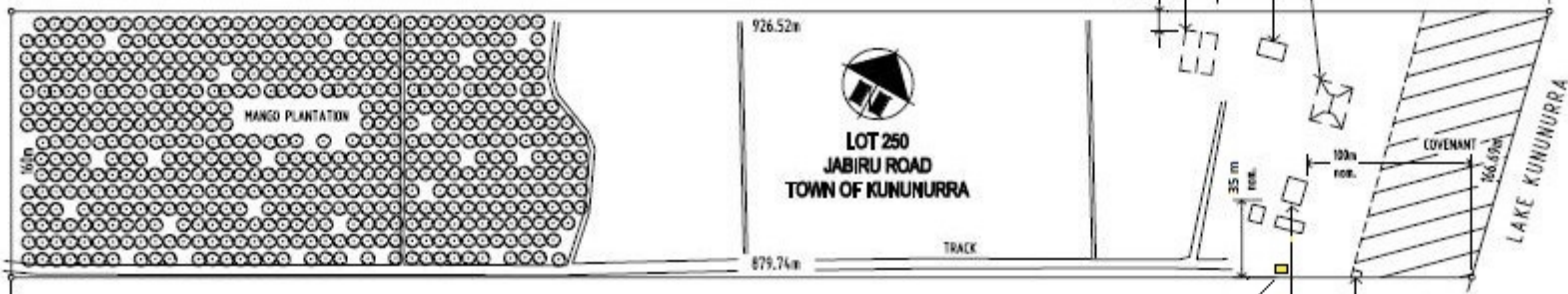

SITE PLAN  
SCALE 1 : 2500

NO.	DATE	AMENDMENT

**NOTES:**  
 1. VERIFY DIMENSIONS AND LEVELS ON SITE BEFORE COMMENCING ANY WORK.  
 2. DIMENSIONS TAKE PRECEDENCE OVER SCALED MEASUREMENTS.  
 3. NOTIFY THE NORDRAFT OFFICE IMMEDIATELY IF ANY DISCREPANCIES.  
 4. ALL WORK TO COMPLY WITH AUSTRALIAN STANDARDS, THE BUILDING CODE AND LOCAL AUTHORITY REQUIREMENTS.  
 5. THIS DESIGN AND DRAWING ARE CONFIDENTIAL AND MAY NOT BE REPRODUCED IN WHOLE OR PART WITHOUT THE EXPRESS PERMISSION OF NORDRAFT.

**NORDRAFT** *by design*  
 Building Designers & Project Consultants  
 Engineering Services & Planning Consents  
 Licensed Thermal Performance Assessors

11/15 Katherine terrace p. (08) 9771 3000  
 p.o. box 383 f. (08) 9771 3111  
 kununurra, w.a. 9851 nordraft@bigpond.com

PROJECT:  
 PROPOSED SHED  
 LOT 250 JABIRU ROAD  
 TOWN OF KUNUNURRA  
 FOR: RUSSELL & SOPHIE COOKE

DRAWING  
 SITE PLAN

DATE	MAY 2017	JOB NO:	REV:
SCALE:	AS SHOWN	04408	.
DRAWN:	AS	DWG. NO:	A-01
CHECKED:	JH		OF 1