


<p>NOTE: DIMENSIONS AND LEVELS ON SITE BEFORE CONSTRUCTION. ALL DIMENSIONS TAKE PRECEDENCE OVER SCALES. IN THE EVENT OF ANY DISCREPANCY, THE DIMENSIONS SHALL TAKE PRECEDENCE OVER THE SCALES. THIS DRAWING IS TO BE USED FOR INFORMATION ONLY AND DOES NOT CONSTITUTE AN OFFER OF ANY SERVICE. THE CLIENT IS ADVISED THAT THE DIMENSIONS AND LEVELS ON THIS DRAWING ARE APPROXIMATE AND SHOULD BE VERIFIED BY THE CLIENT BEFORE CONSTRUCTION.</p>		<p>DATE: MAY 2017</p> <p>SCALE: AS SHOWN</p> <p>DRAWN: AS</p> <p>CHECKED: JB</p>		<p>JOB NO: 04.108</p> <p>REV: .</p> <p>DWG. NO: A-01</p> <p>OF 1</p>	
<p>PROJECT:</p> <p>PROPOSED SHED</p> <p>LOT 250 JABIRU ROAD</p> <p>TOWN OF KUNUNURRA</p> <p>FOR: RUSSELL & SOPHIE COOKE</p>		<p>DRAWING:</p> <p>SITE PLAN</p>			
<p>NORDRAFT by design</p> <p>10/3 KATHERINE TERRACE KUNUNURRA, W.A. 9851</p> <p>Building Designers & Project Consultants Engineering Services & Planning Consultants Licensed Thermal Performance Assessors</p> <p>T: 080 9971 3000 F: 080 9971 3111 E: nordraft@bigpond.com</p>					
<p>DATE:</p>	<p>AMENDMENT:</p>				

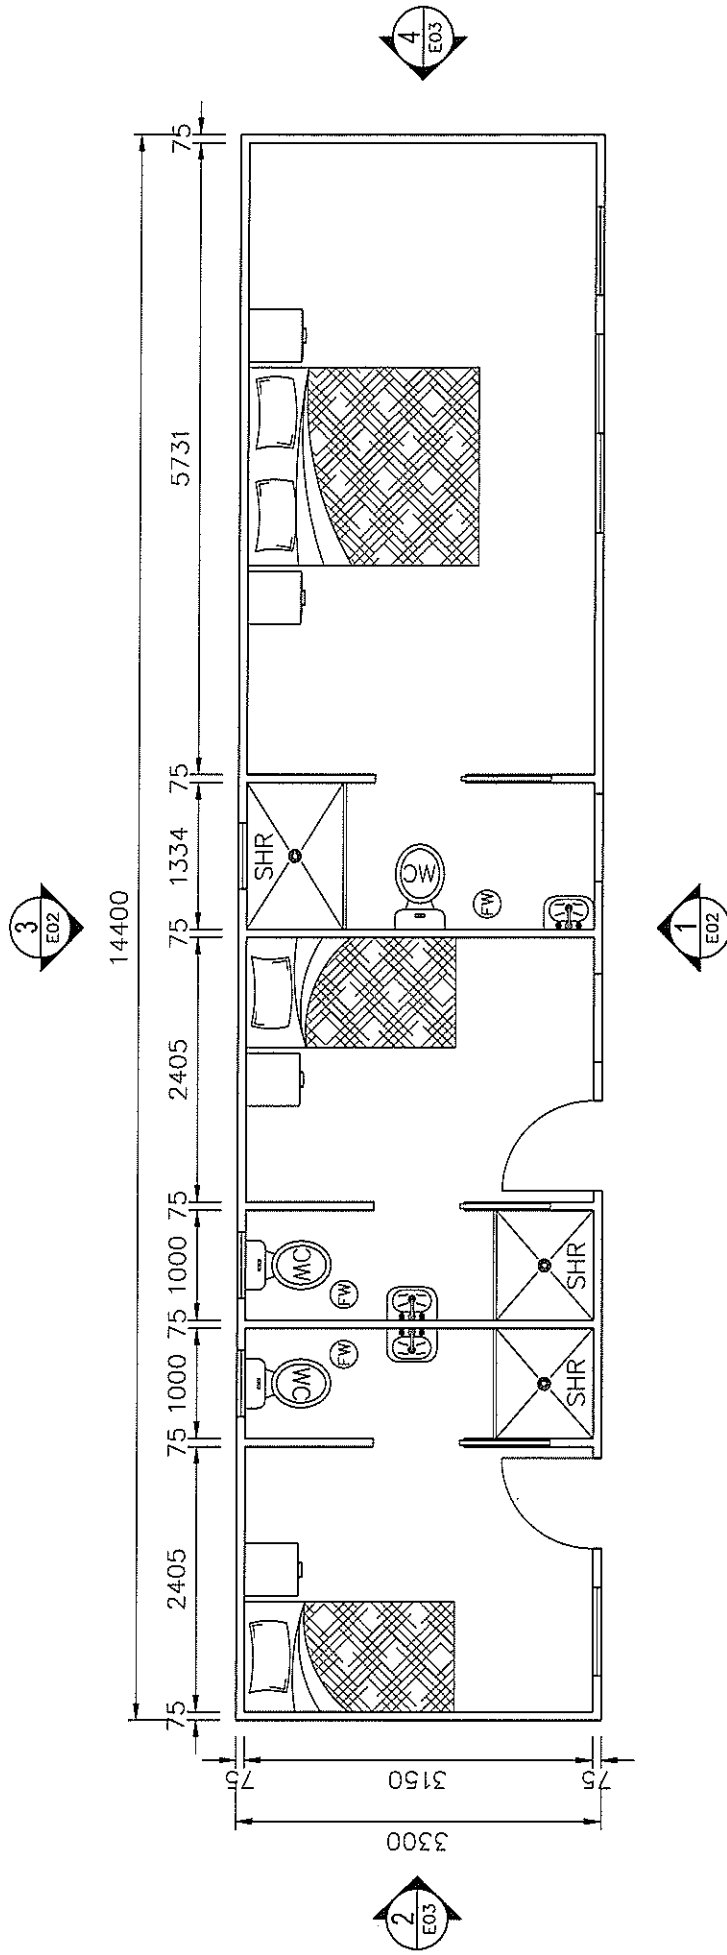

REV
0



DATE
1:50
FLOOR PLAN
470-E01

PROJECT
TRANSIENT WORKERS ACCOMODATION
LOT 250 JABIRU ROAD
KUNUNURRA

CLIENT
RED RUST CONTRACTING
BUILDER
RED RUST CONTRACTING

NICKAD

DESIGN DRAFTING
P.O. Box 300 Mackay, WA 4001

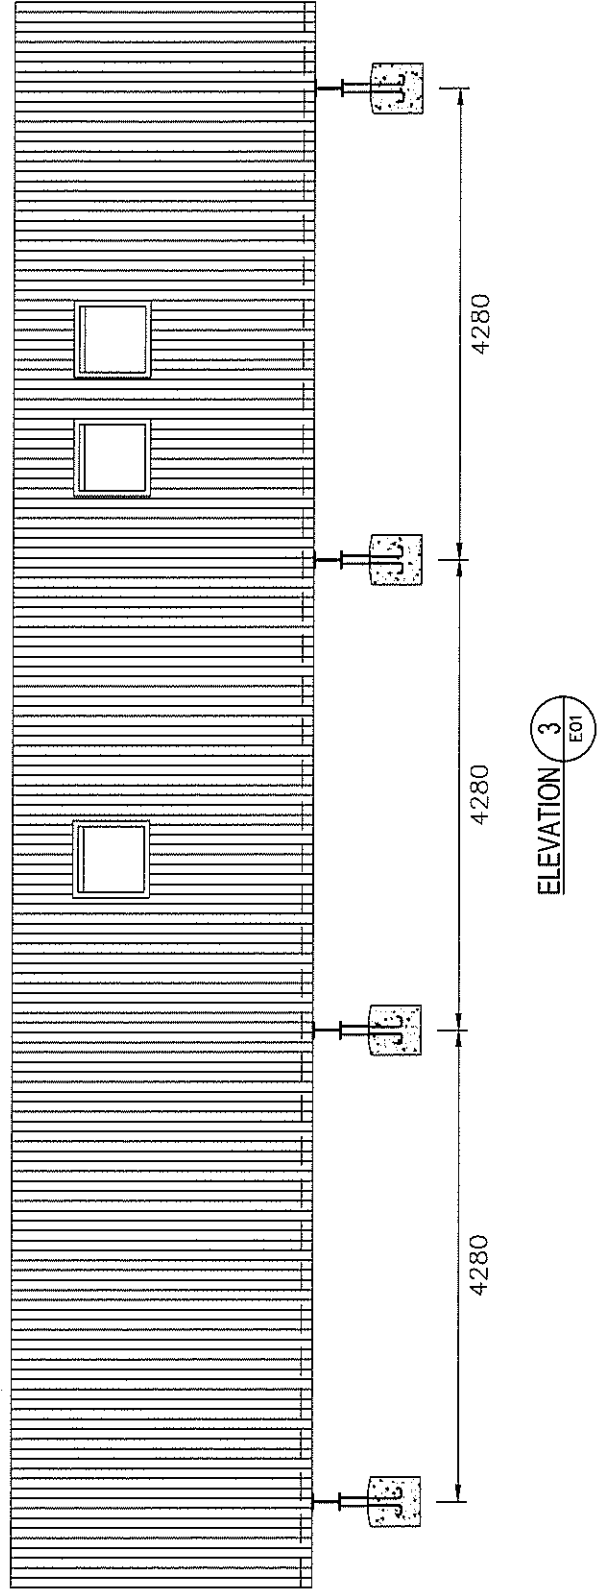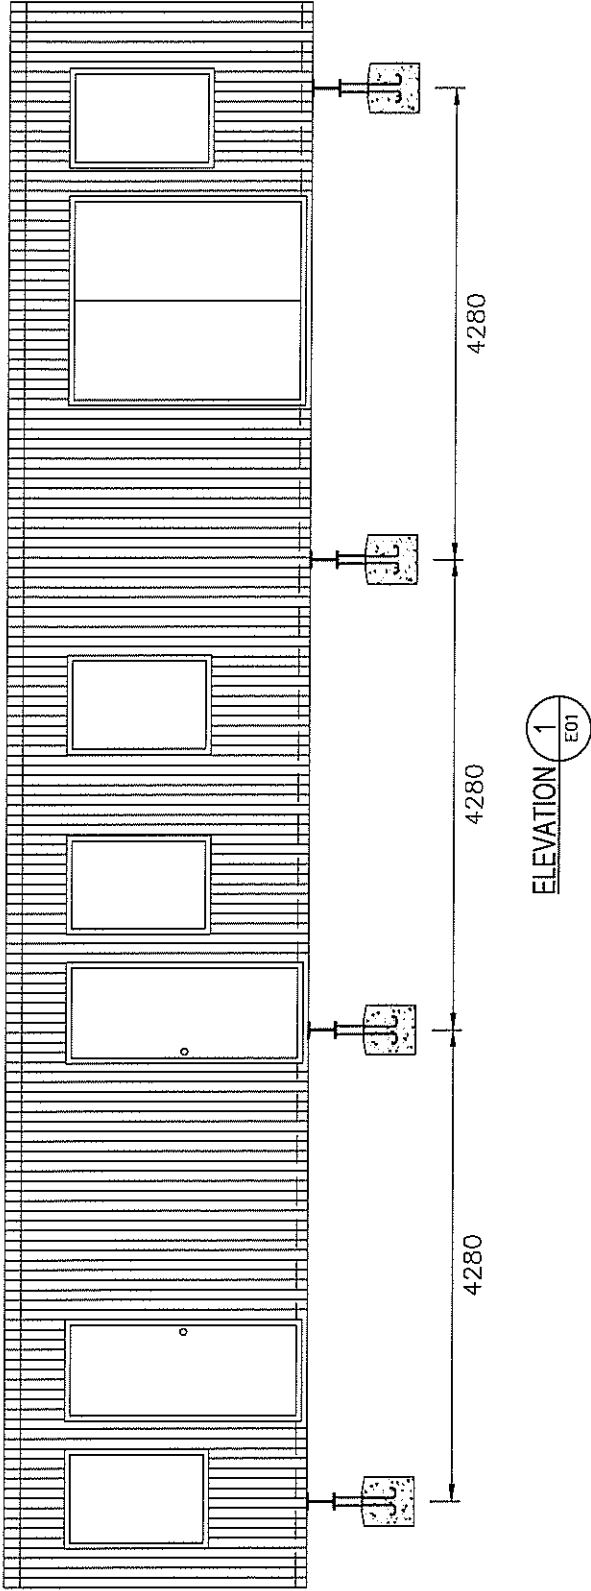

REV
0

DATE
1:50

PROJECT
ELEVATIONS 1 & 3
470--E02


PROJECT
TRANSIENT WORKERS ACCOMMODATION
LOT 250 JABIRU ROAD
KUNUNURRA

CLIENT
RED RUST CONTRACTING


DESIGNER
RED RUST CONTRACTING

NICKAD

DESIGN DRAFTING
P.O. Box 300 Murchison WA 6001

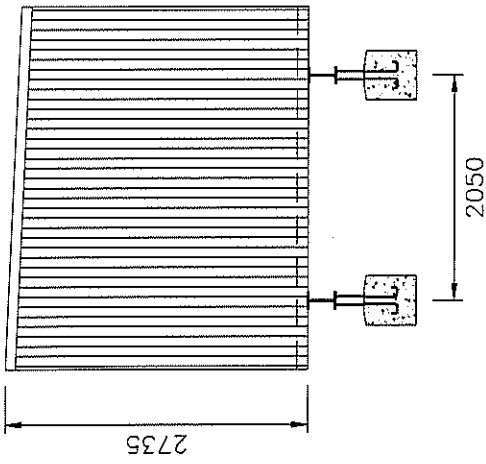


ELEVATION 4
E01

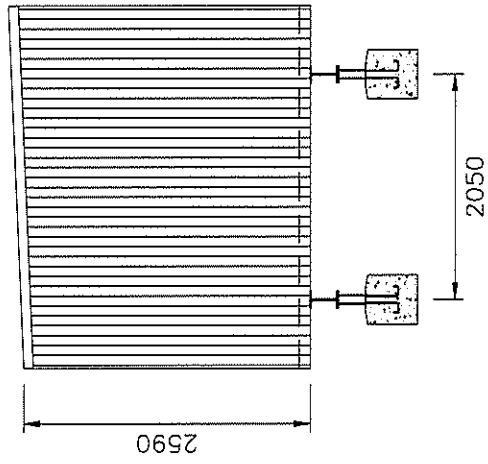


ELEVATION 4
E01


REV 0	DATE 1:50	PROJECT ELEVATIONS 2 & 4 470-E03	CLIENT TRANSIENT WORKERS ACCOMMODATION LOT 250 JABIRU ROAD KUNUNURRA	CONTRACTOR RED RUST CONTRACTING	DESIGNER RED RUST CONTRACTING	NICKAD DESIGN DRAFTING P.O. Box 305 Mackay WA 4740
----------	--------------	--	---	------------------------------------	----------------------------------	---

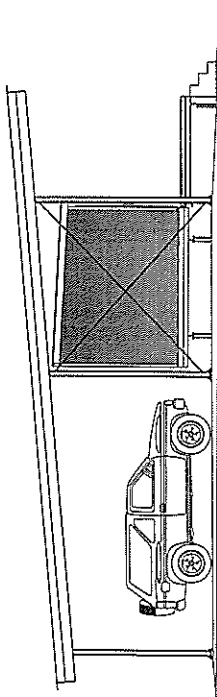


SIDE ELEVATION
LOOKING NORTH

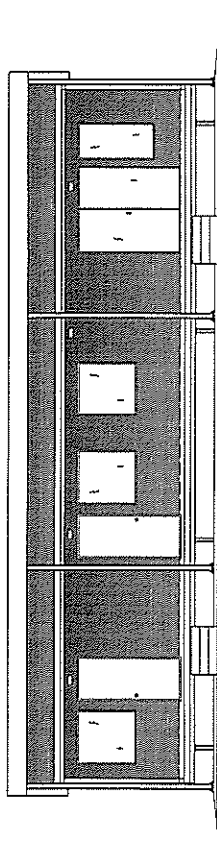

FRONT ELEVATION
LOOKING WEST

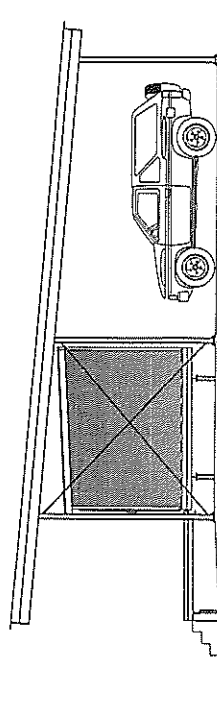


SIDE ELEVATION
LOOKING SOUTH

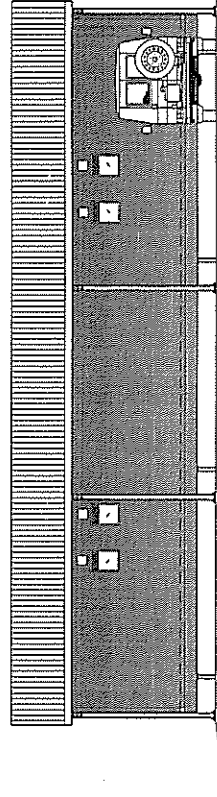

BACK ELEVATION
LOOKING EAST

5731
STRUCTURAL COMPONENTS OF
PROJECT CONCURRED BY
JWS CONSULTANTS PTY LTD
Reg. No. 17207ES
Signed: *[Signature]*
Date: 24.08.17 Job No. 17-249.

D. R. READ P.O. BOX 343 KUNUNURRA, WA 6713 TELEPHONE 08-91001632 FAX 08-91001630 MOBILE 0400-253728		SCALE 1:100	DATE 24-08-17	CONTRACT NO.	PROJECT PROPOSED DECKMOUNTABLE ROOF FOR SOPHE COOKE LOT 250 JABBAROO RD PRAKASADOLE KUN.	
DR	DR	DR	DR	DR	DR	DR
ISSUED FOR APPROVAL	ISSUED FOR APPROVAL	ISSUED FOR APPROVAL	ISSUED FOR APPROVAL	ISSUED FOR APPROVAL	ISSUED FOR APPROVAL	ISSUED FOR APPROVAL
REV	REV	REV	REV	REV	REV	REV
DATE	DATE	DATE	DATE	DATE	DATE	DATE
XXX-X-XXX	XXX-X-XXX	XXX-X-XXX	XXX-X-XXX	XXX-X-XXX	XXX-X-XXX	XXX-X-XXX
DRG. NO.	DRG. NO.	DRG. NO.	DRG. NO.	DRG. NO.	DRG. NO.	DRG. NO.
						RS-PS-003
REFERENCE DRAWING TITLE						SHT 1 OF 1
NORTHERN DESIGN CONSULTANTS						

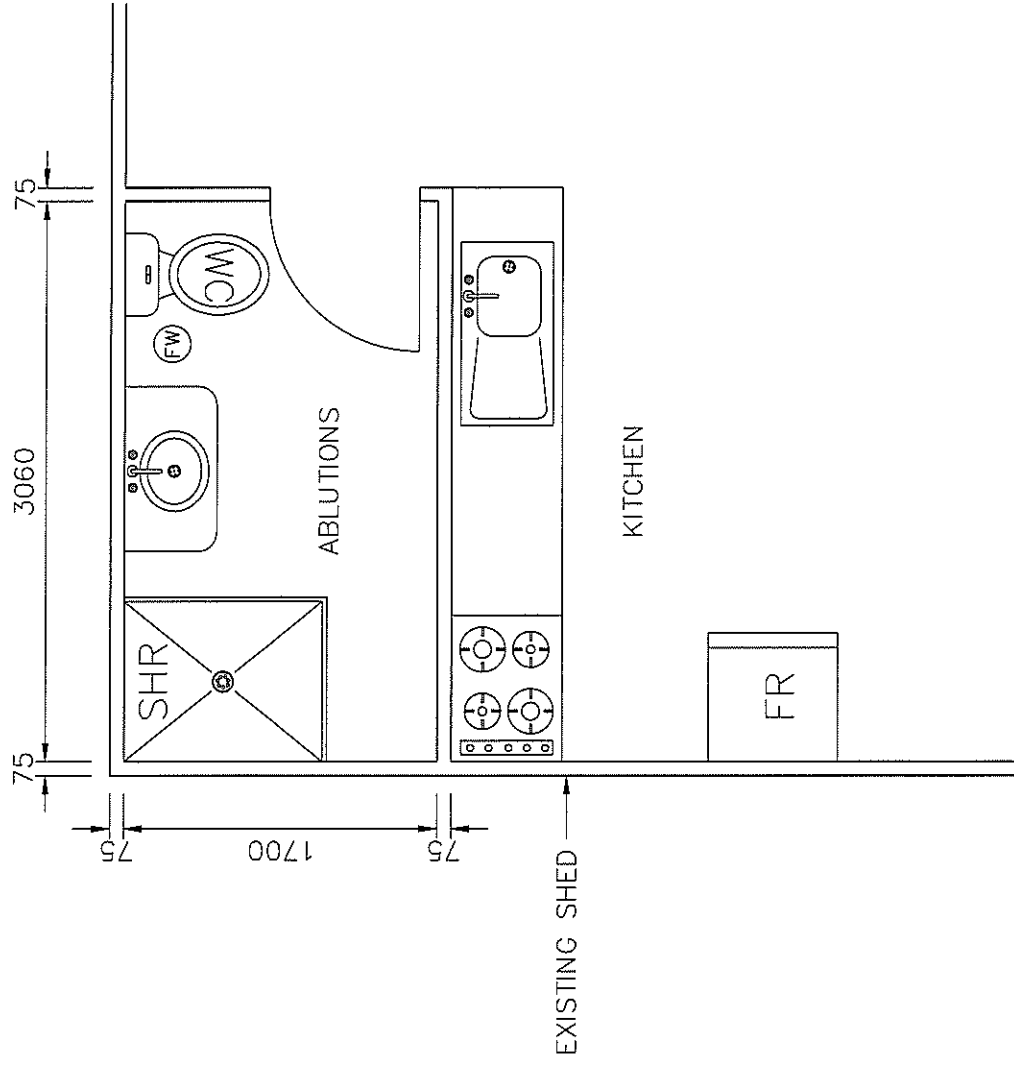

REV
0

DATE
1:30

FLOOR PLAN
474-E01

PROJECT

TRANSIENT WORKERS FACILITIES
LOT 250 JABIRU ROAD
KUNUNURRA

CLIENT

RED RUST CONTRACTING
RED RUST CONTRACTING

BUILDER

NICKAD

DESIGN DRAFTING
P.O. Box 368 Mackay, WA 4740