


A202 SECTION A (EXTEND END)
1 1 : 100

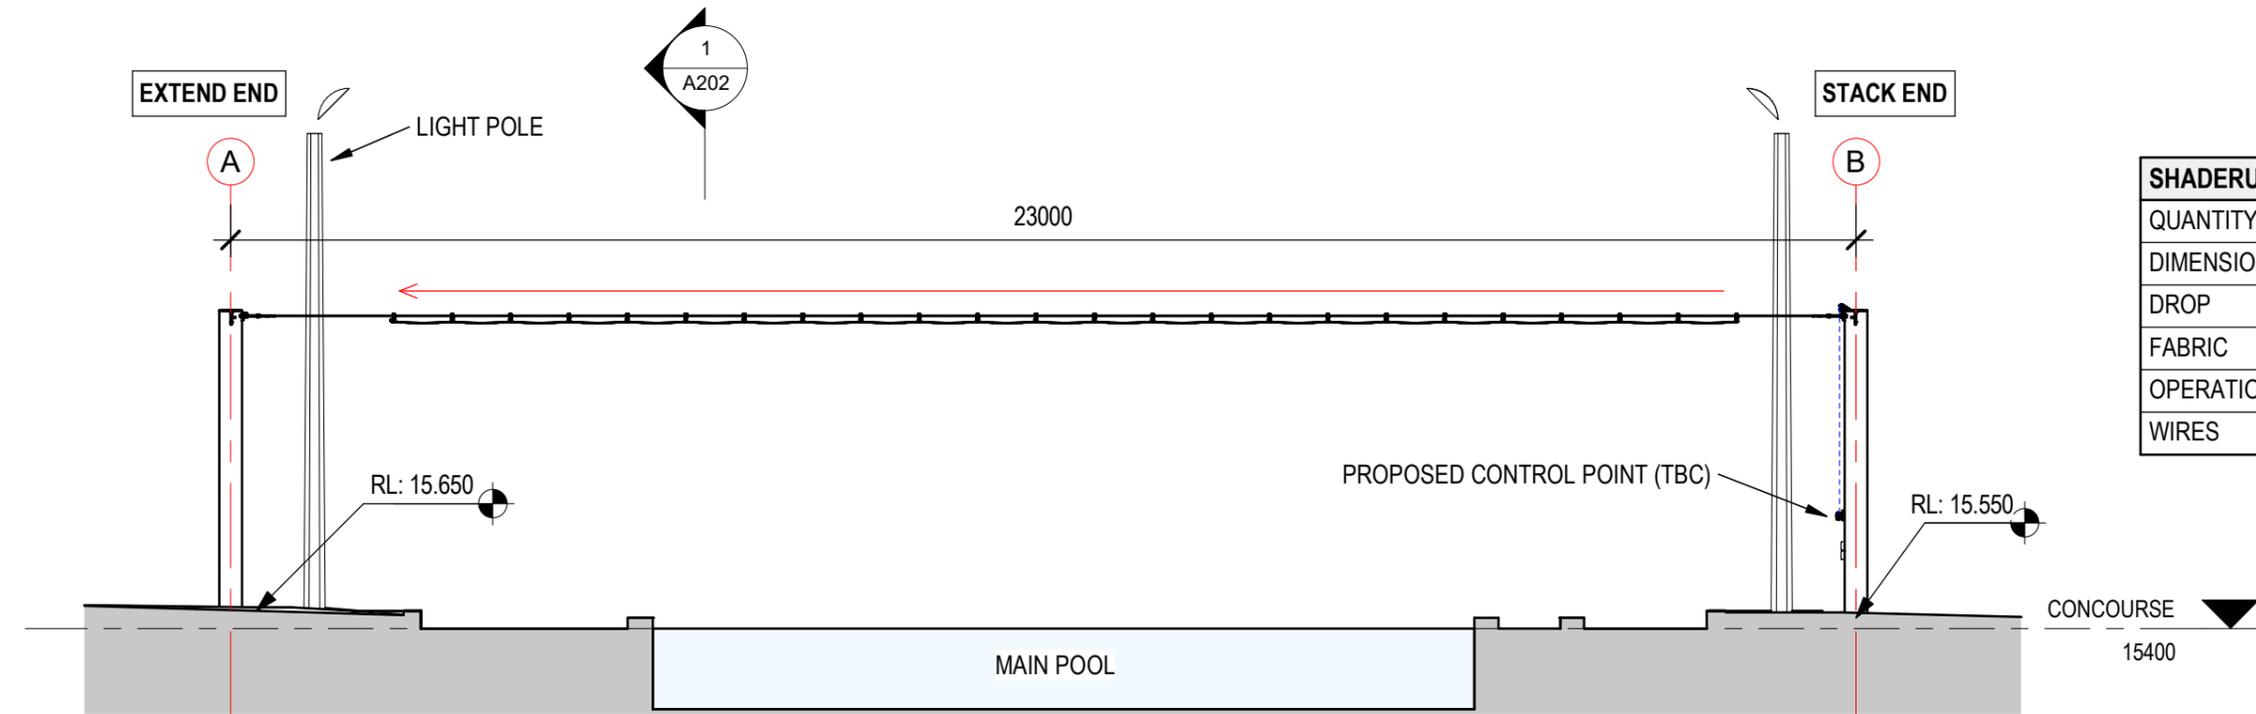

A202 SECTION B
2 1 : 100

SHADERUNNER PRO RETRACTABLE SHADE SYSTEMS	
QUANTITY	4 OFF
DIMENSIONS	6.3m WIDE x 19.0m EXTENSION EACH
DROP	500mm (STOWED FABRIC DEPTH)
FABRIC	95% POLYESTER MESH
OPERATION	MANUAL WITH ENDLESS CORD SYSTEM (WINCHES)
WIRES	4 No. 316 STAINLESS SUPPORT WIRES & FITTINGS

Copyright of this drawing is vested in Shadeform Sails. Reproduction or re-use of this design is an infringement of Copyright.

Shadeform Pty Ltd
212 Grange Rd
Flinders Park SA 5045
(08) 8354 2116
SHADEFORM.COM.AU
ABN 70 143 676 616
Contractors License R149474

Rev.	Description	Date
A	CONCEPT DESIGN	01-05-23
B	CONCEPT DESIGN	04-09-25
C	REDUCED SCOPE	14-12-25

PRELIMINARY

SHIRE OF WYNDHAM EAST KIMBERLEY
WYNDHAM SWIMMING POOL
12 CIVIC WAY, WYNDHAM EAST KIMBERLEY

SECTIONS
14th DEC 2025
Project No: Q25227
Drawn: NAH Checked: MSS/GK

A202
REV C
Scale: As indicated (A3)