


1


Site layout - Schematic Diagram

1 : 500

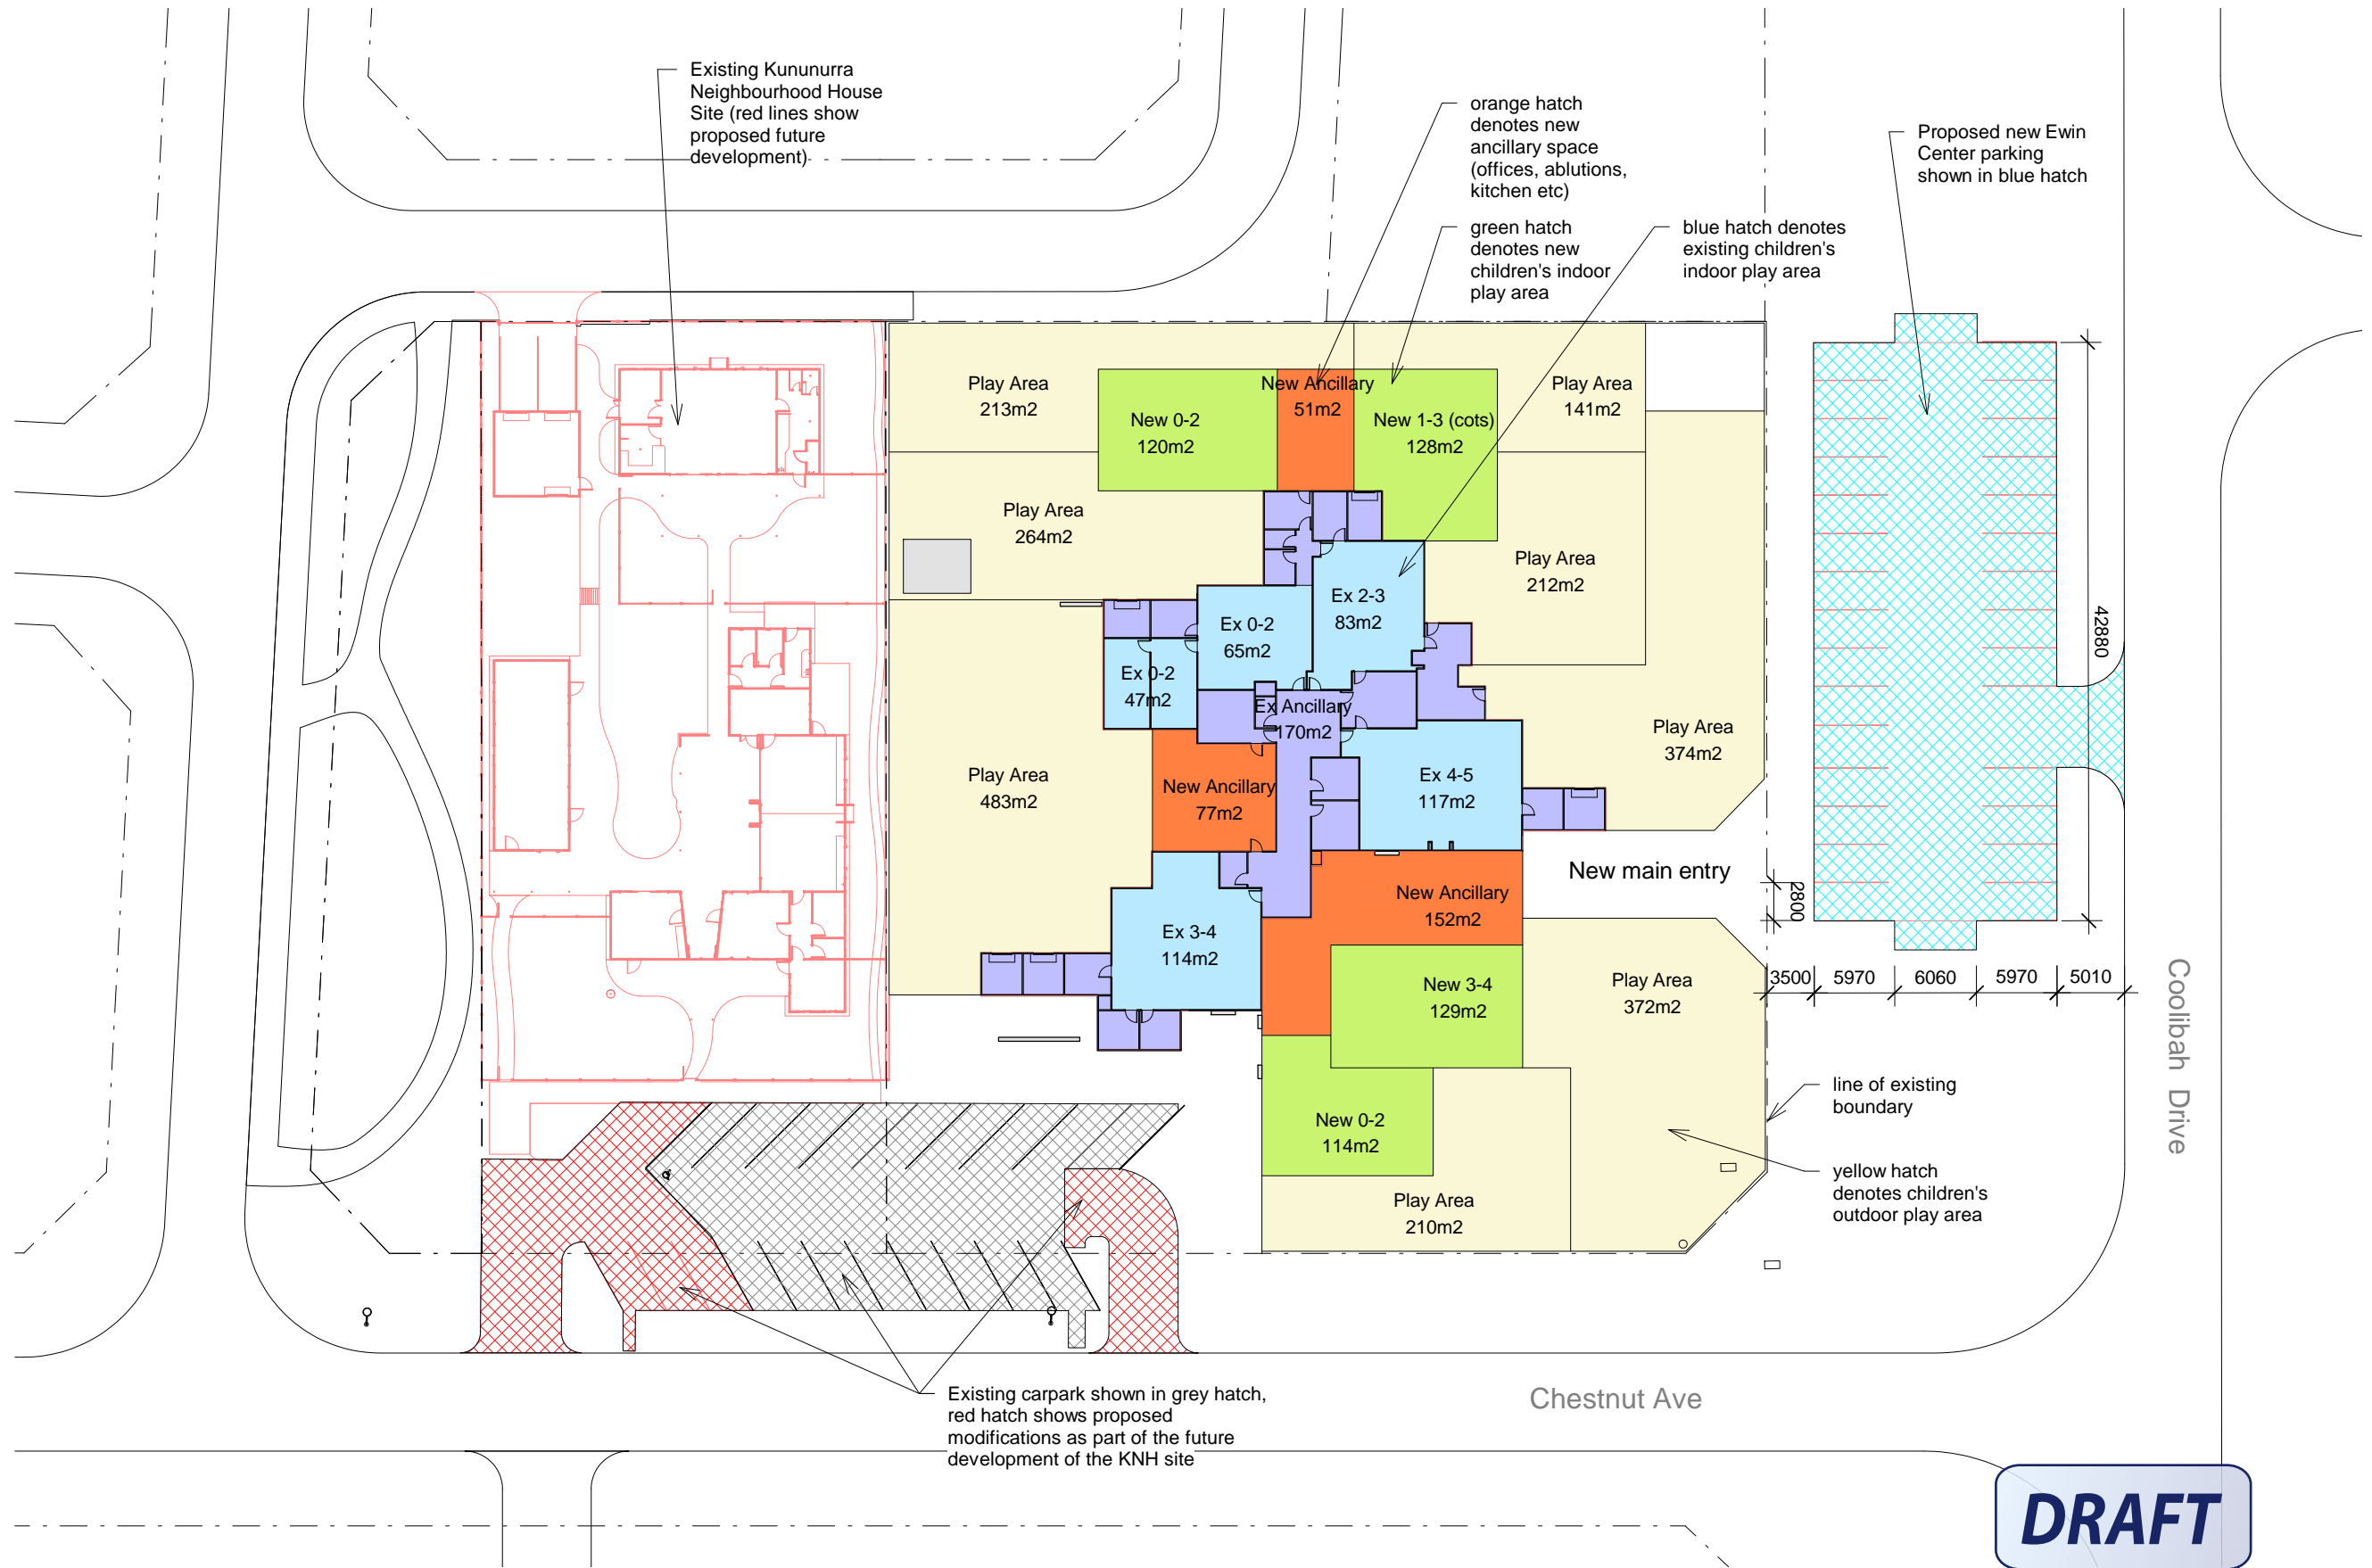

**DRAFT**

# concept design

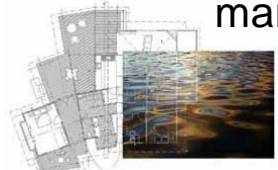 <p>mark phillips architect p.o. box 1873 kununurra WA 6743 ph (08) 91 691 206 mob 0417 317 241 markphillips@westnet.com.au</p>	Client	
	Ewin Early Learning Centre	
Dwg Title	Revision	Dwg No.
Schematic Diagram	1A	A01