



1

1 : 500

# Schematic Diagram - Option 1B

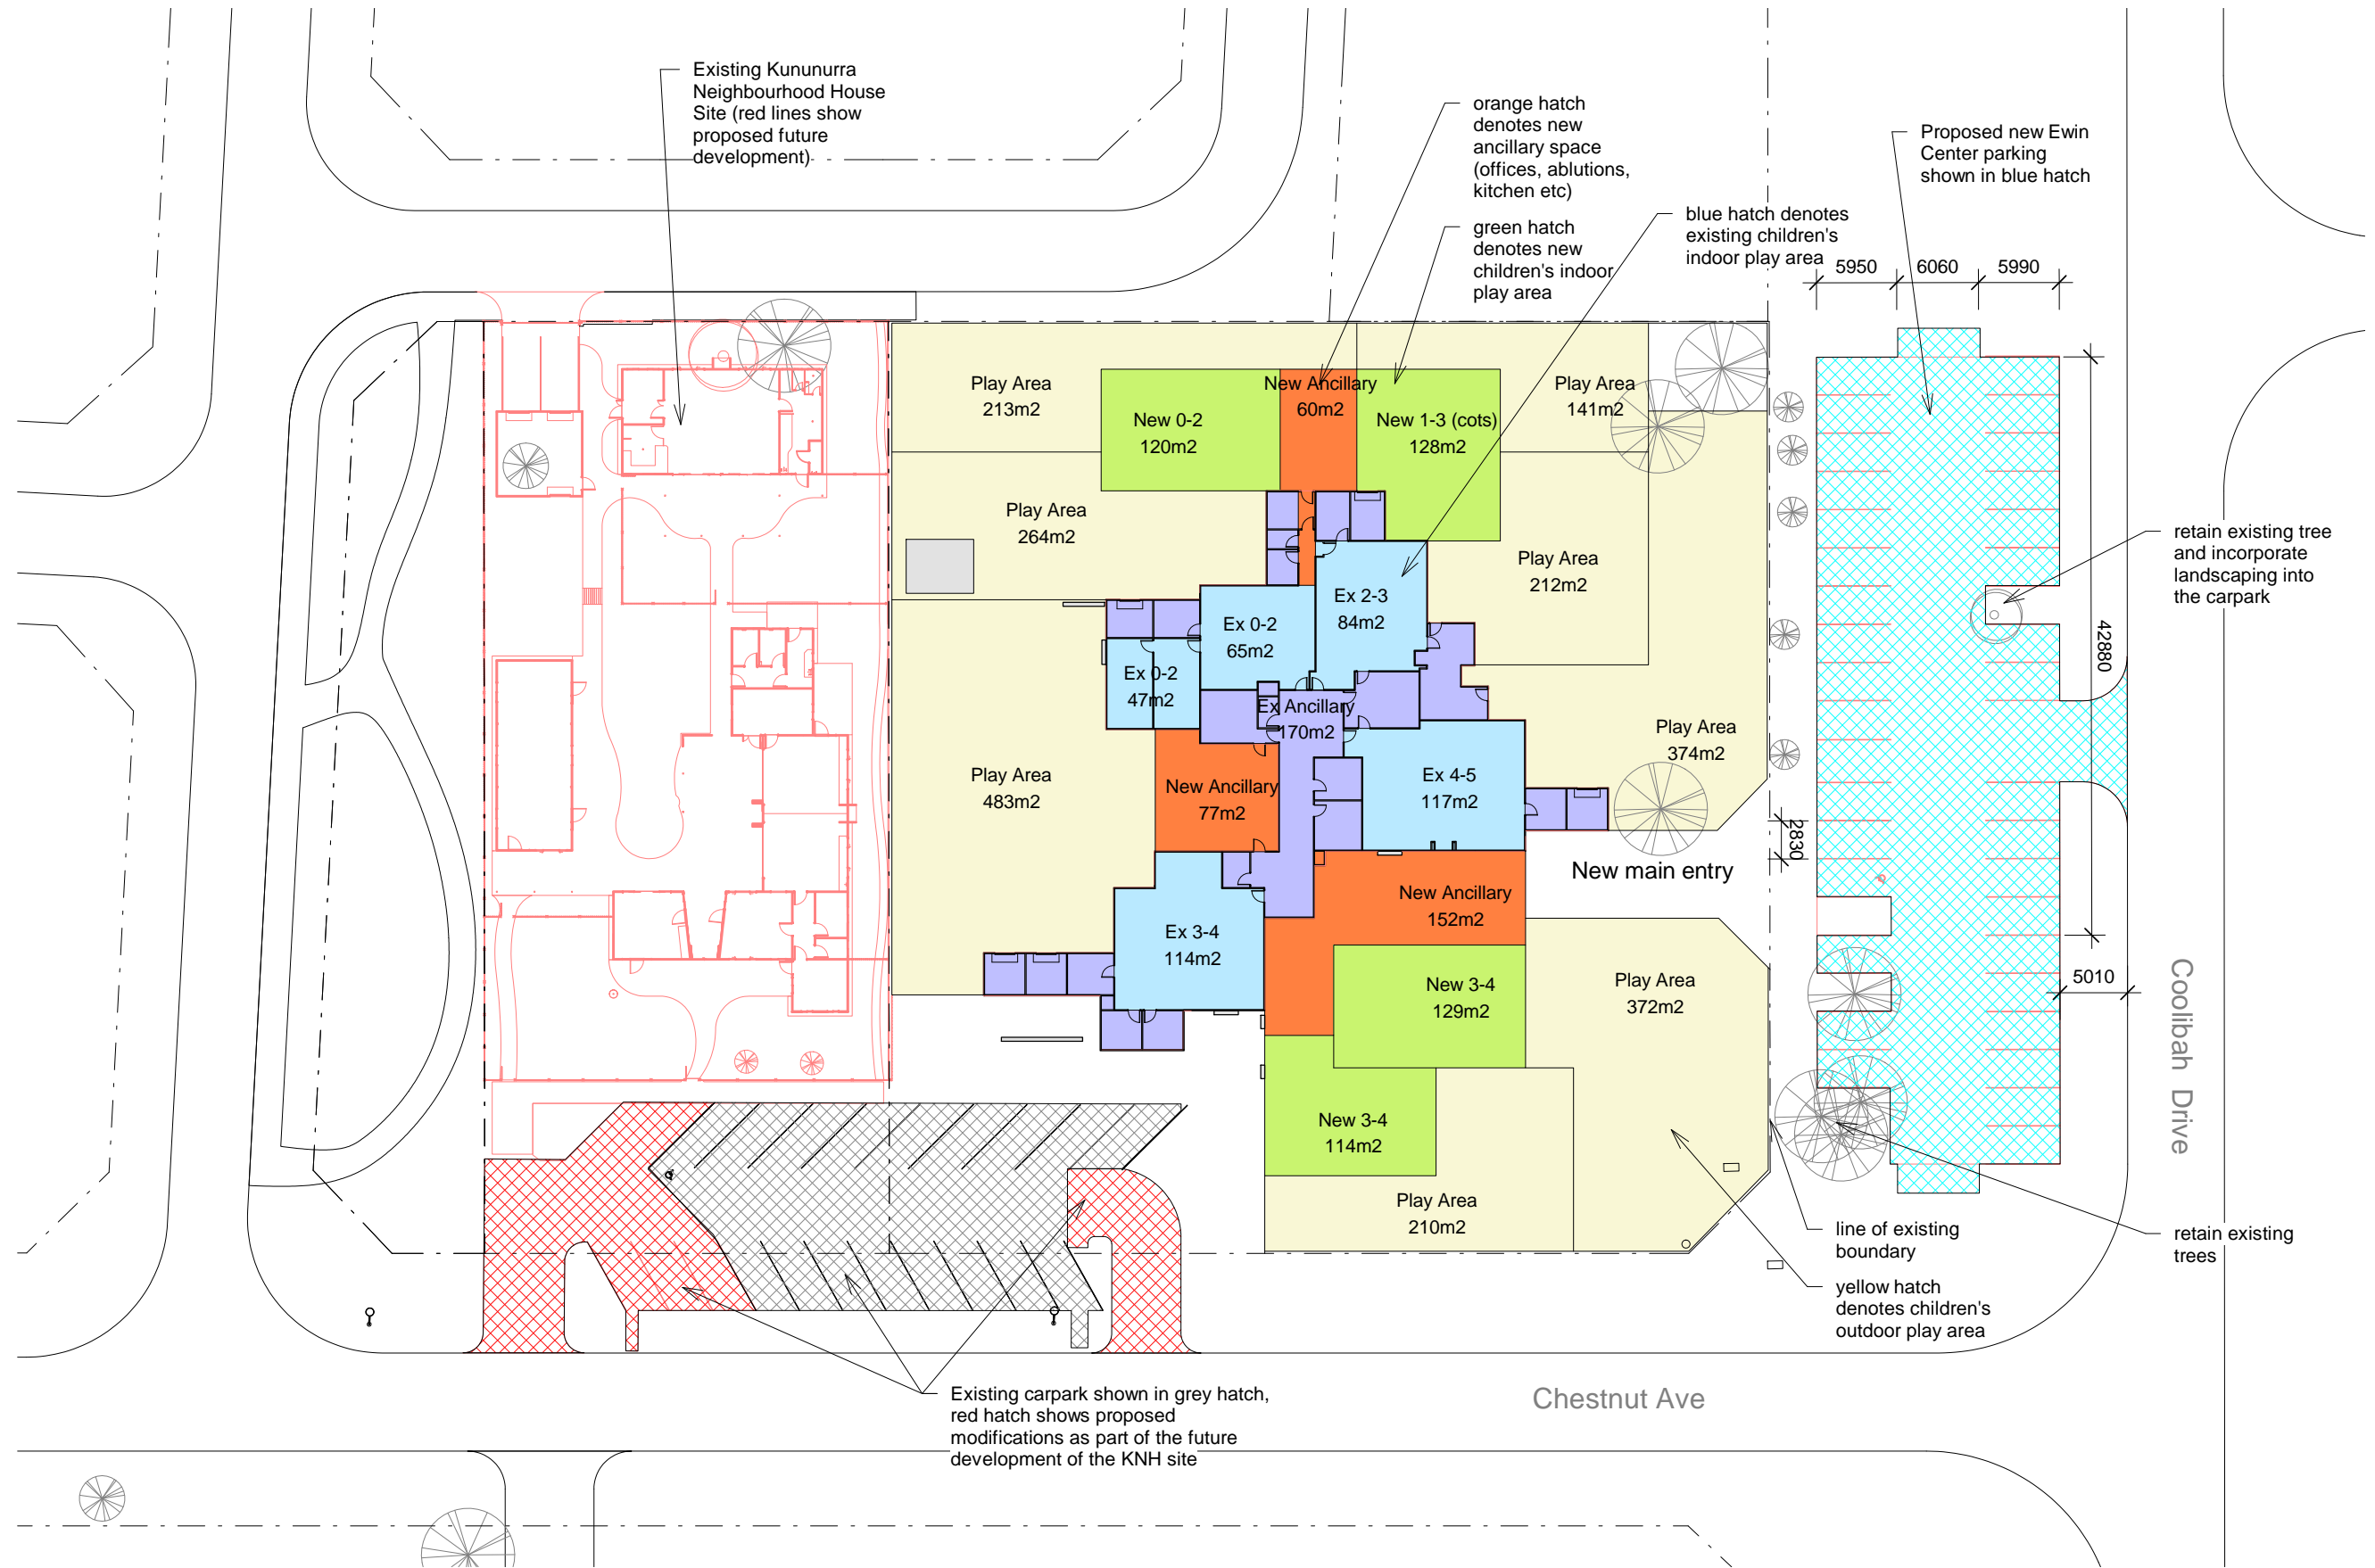

## concept design

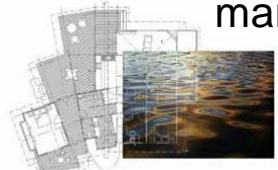 <p>mark phillips architect p.o. box 1873 kununurra WA 6743 ph (08) 91 691 206 mob 0417 317 241 markphillips@westnet.com.au</p>	Client <b>Ewin Early Learning Centre</b>		
	Dwg Title <b>Schematic Diagram</b>	Revision <b>1B</b>	Dwg No. <b>A01</b>