



1

1 : 500

Schematic Diagram - Option 2A

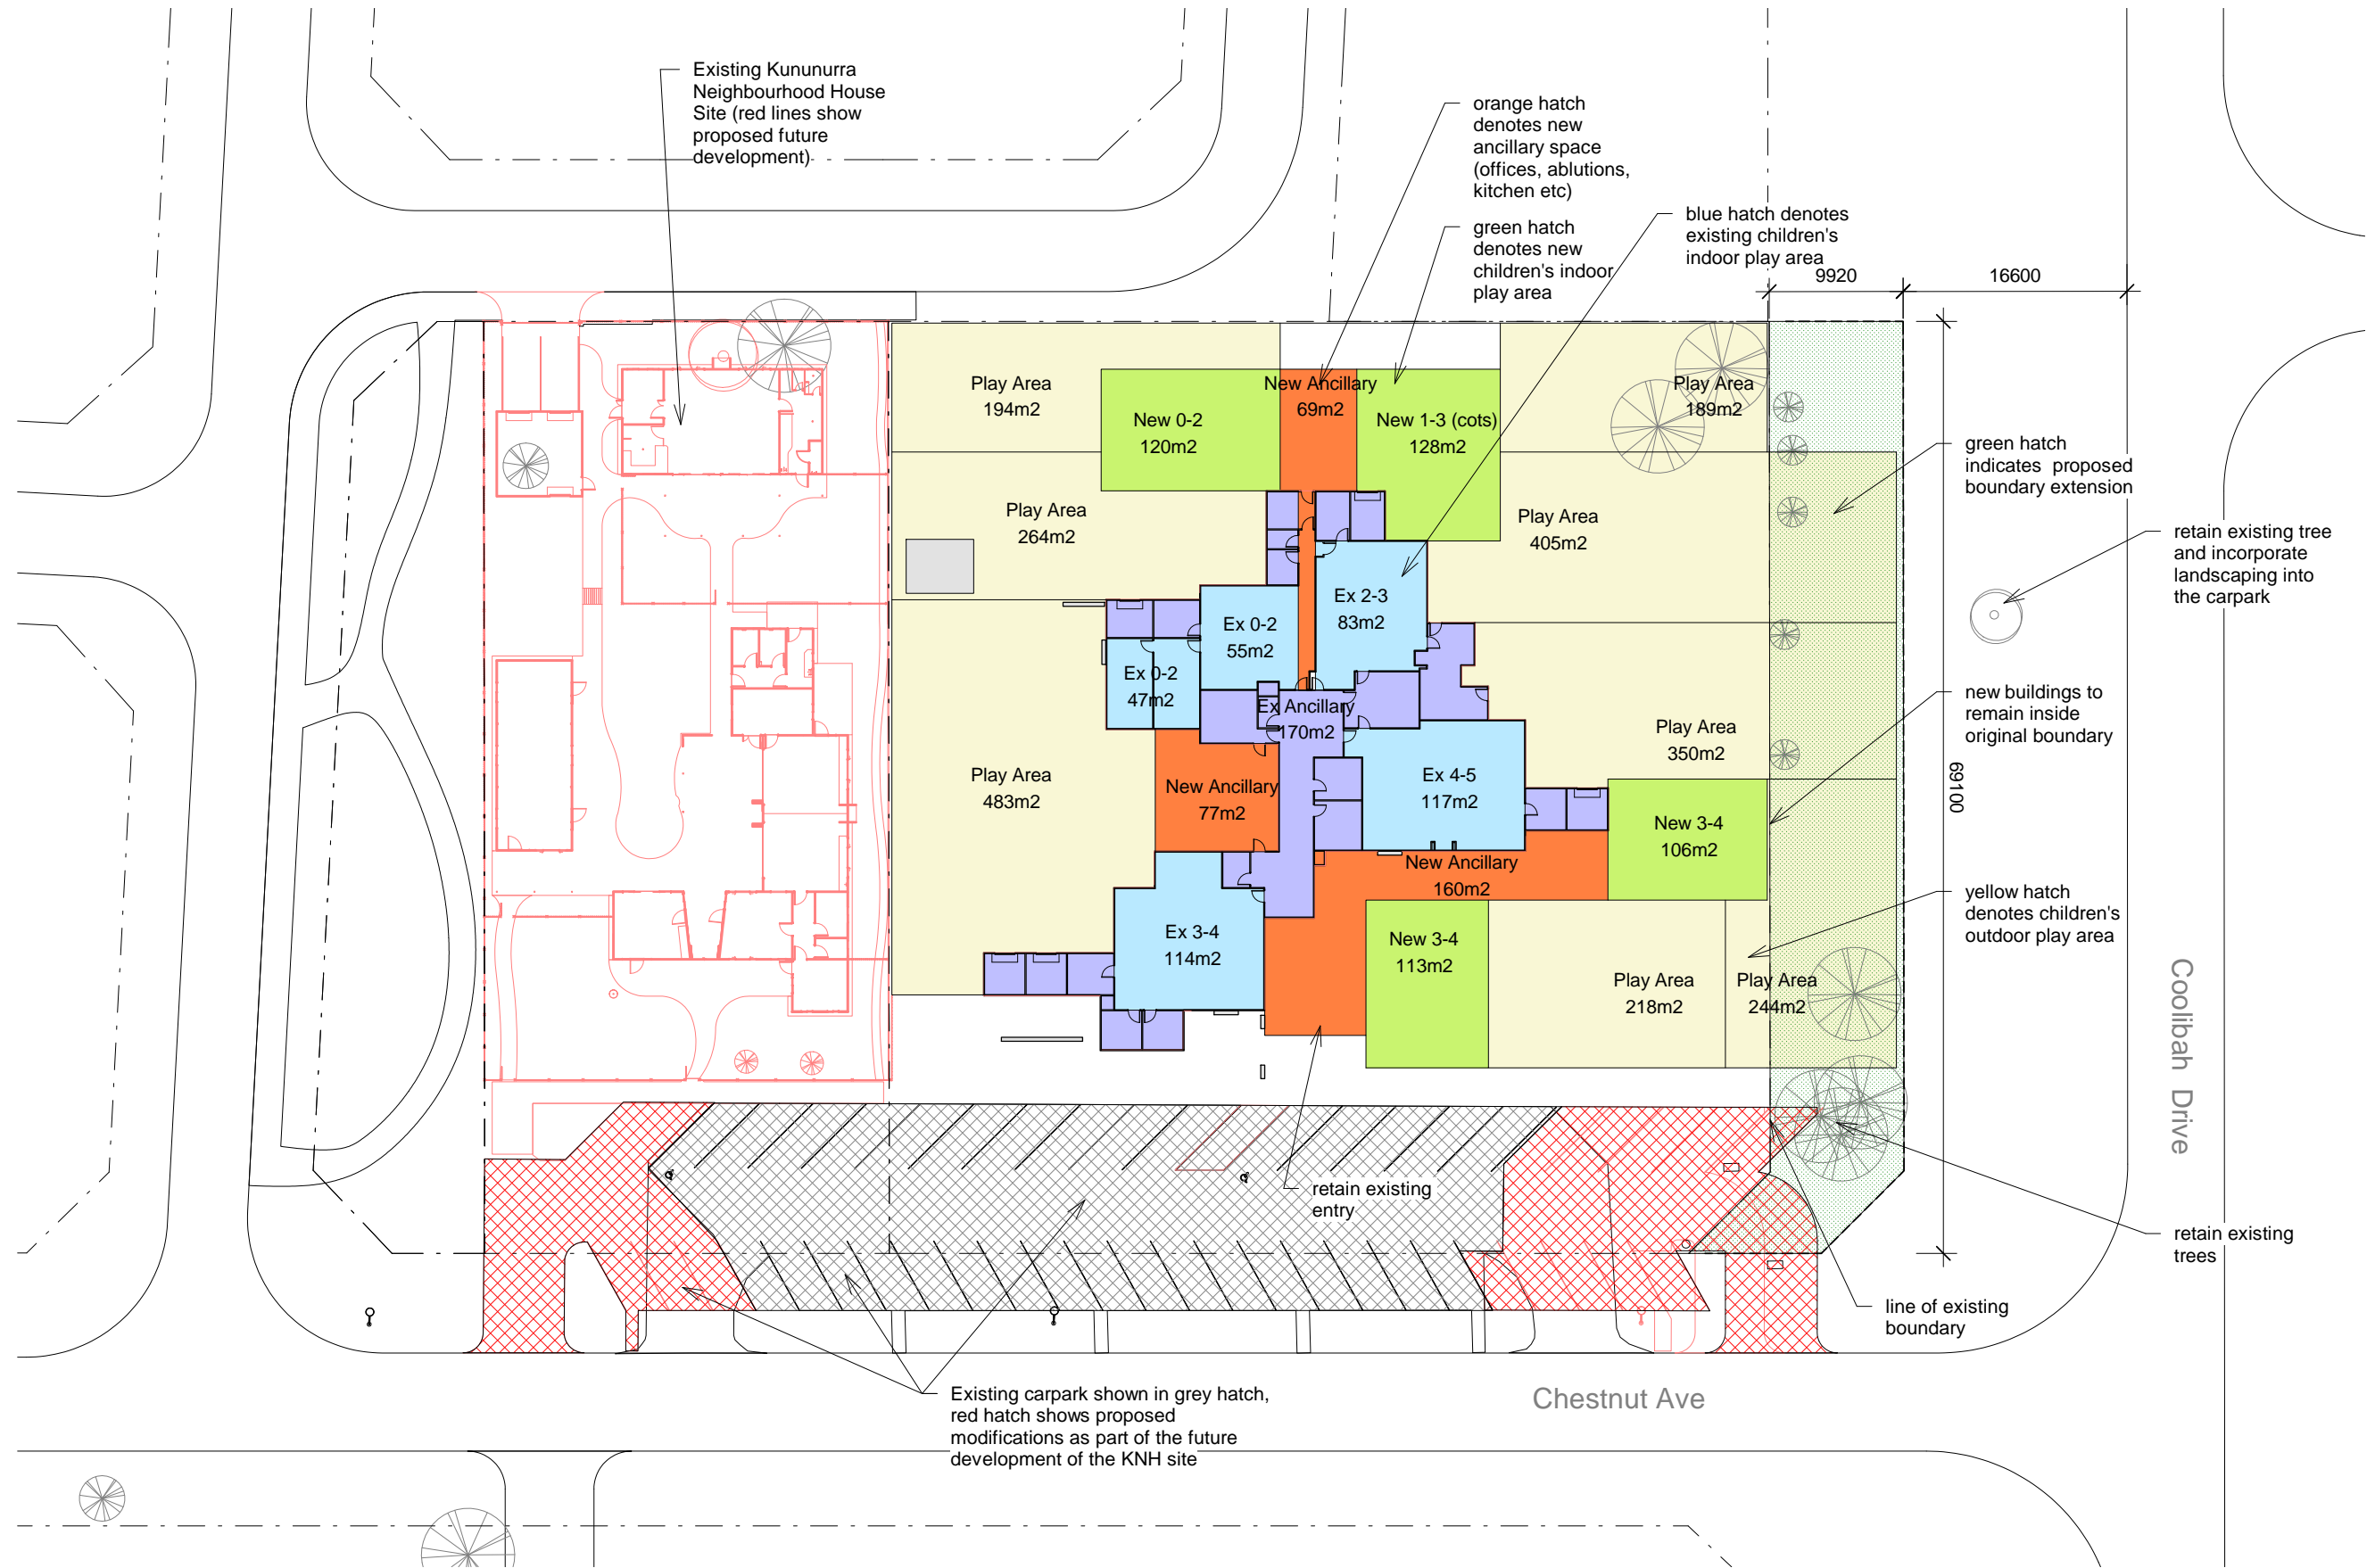

concept design

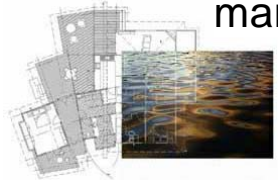 <p>mark phillips architect p.o. box 1873 kununurra WA 6743 ph (08) 91 691 206 mob 0417 317 241 markphillips@westnet.com.au</p>	Client Ewin Early Learning Centre		
	Dwg Title Schematic Diagram	Revision 2A	Dwg No. A02

copyright: mark phillips architect