



1

1 : 500

Schematic Diagram - Option 2B

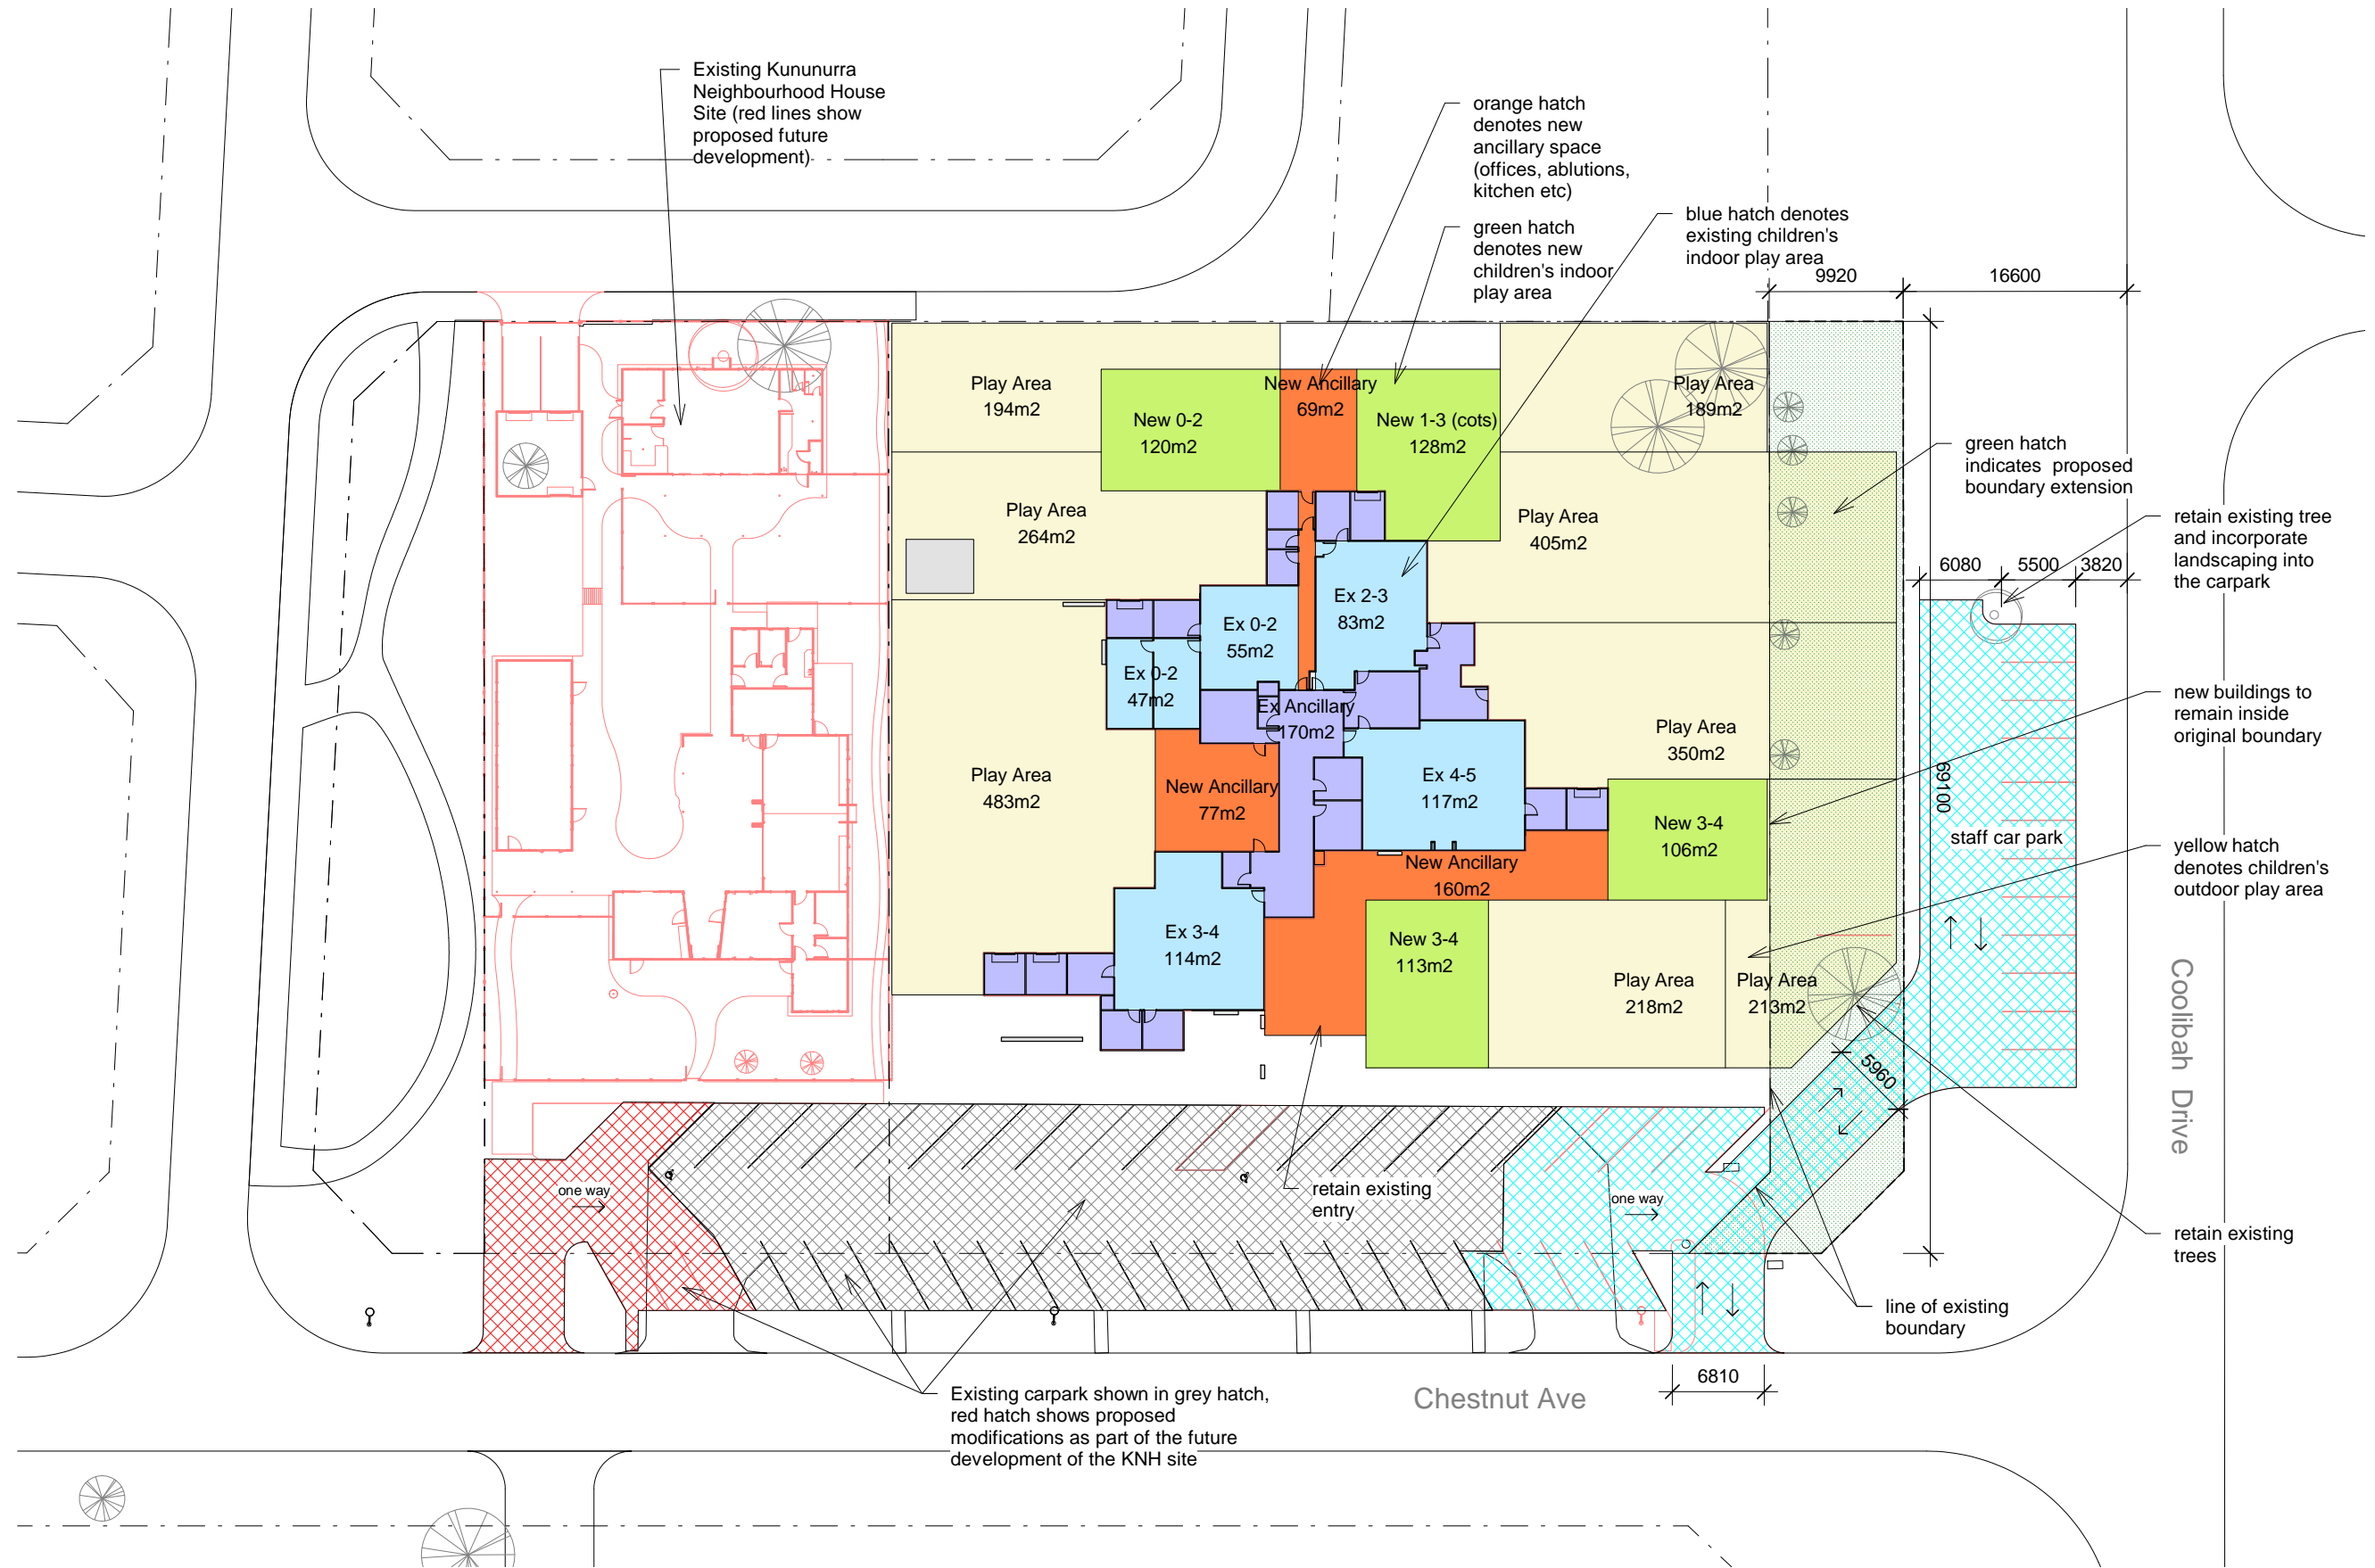

concept design
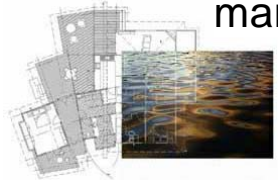
| | | | |
|--|---|-----------------------|-----------------------|
|  <p>mark phillips architect p.o. box 1873 kununurra WA 6743 ph (08) 91 691 206 mob 0417 317 241 markphillips@westnet.com.au</p> | Client Ewin Early Learning Centre | | |
| | Dwg Title Schematic Diagram | Revision 2B | Dwg No. A03 |