


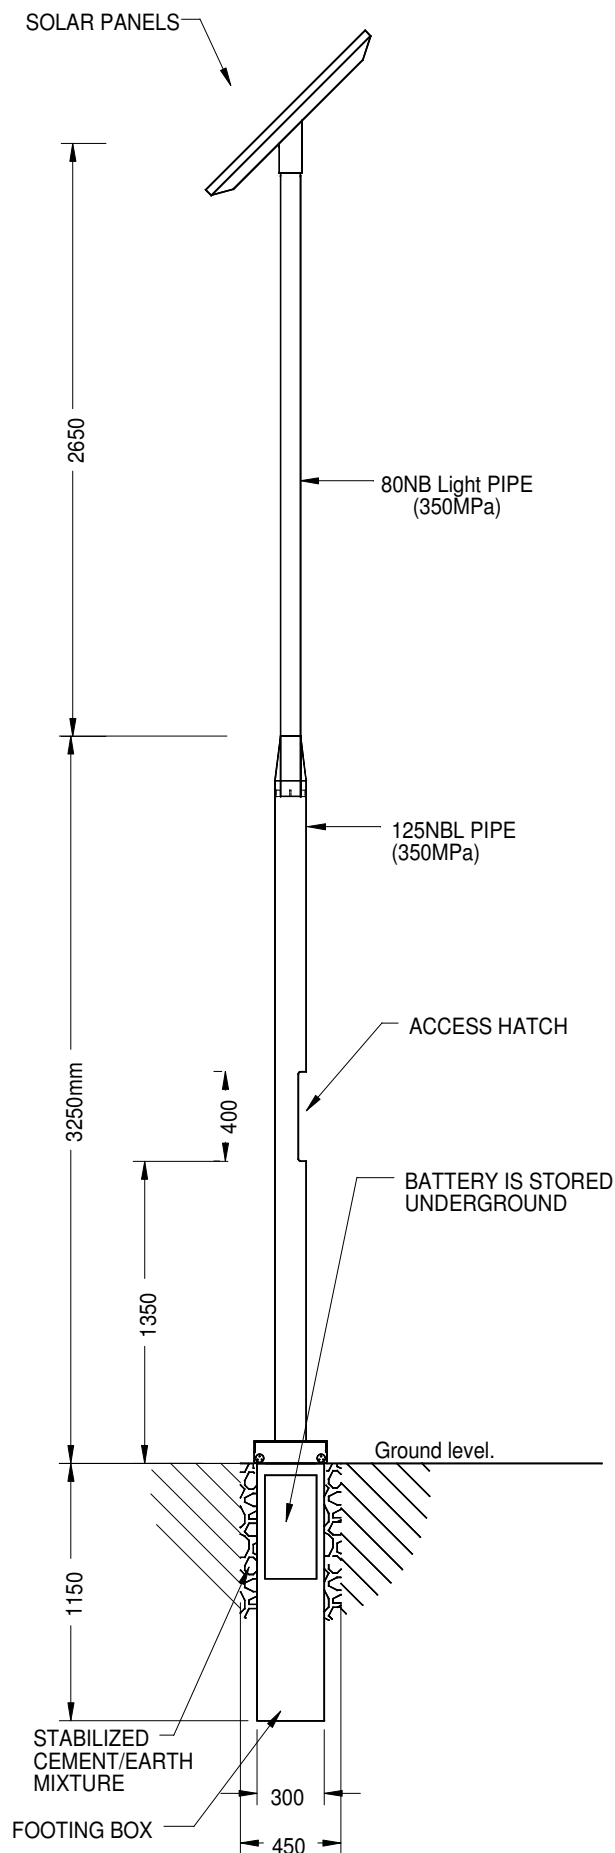

PECAN

LIGHTING

Pecan Lighting.
 13 Acorn Road, Dry Creek,
 South Australia, 5094
 Telephone (08) 8349 8917
 Facsimile (08) 8260 6643
 Email..terry@pecanlighting.com.au

DRAWING

SOLAR POWER POLE

DATE 16-11-09.

SCALE NTS.

DWGS
 IN SET

DRAWN by **Mike Maidment.**