


P:\JOBS\2020\202221 - Wyndham Boat Launch Facility\Drafting\WG420221-SK-CV-0009.dwg, B: 20/8/2020 12:45 AM, ipavich

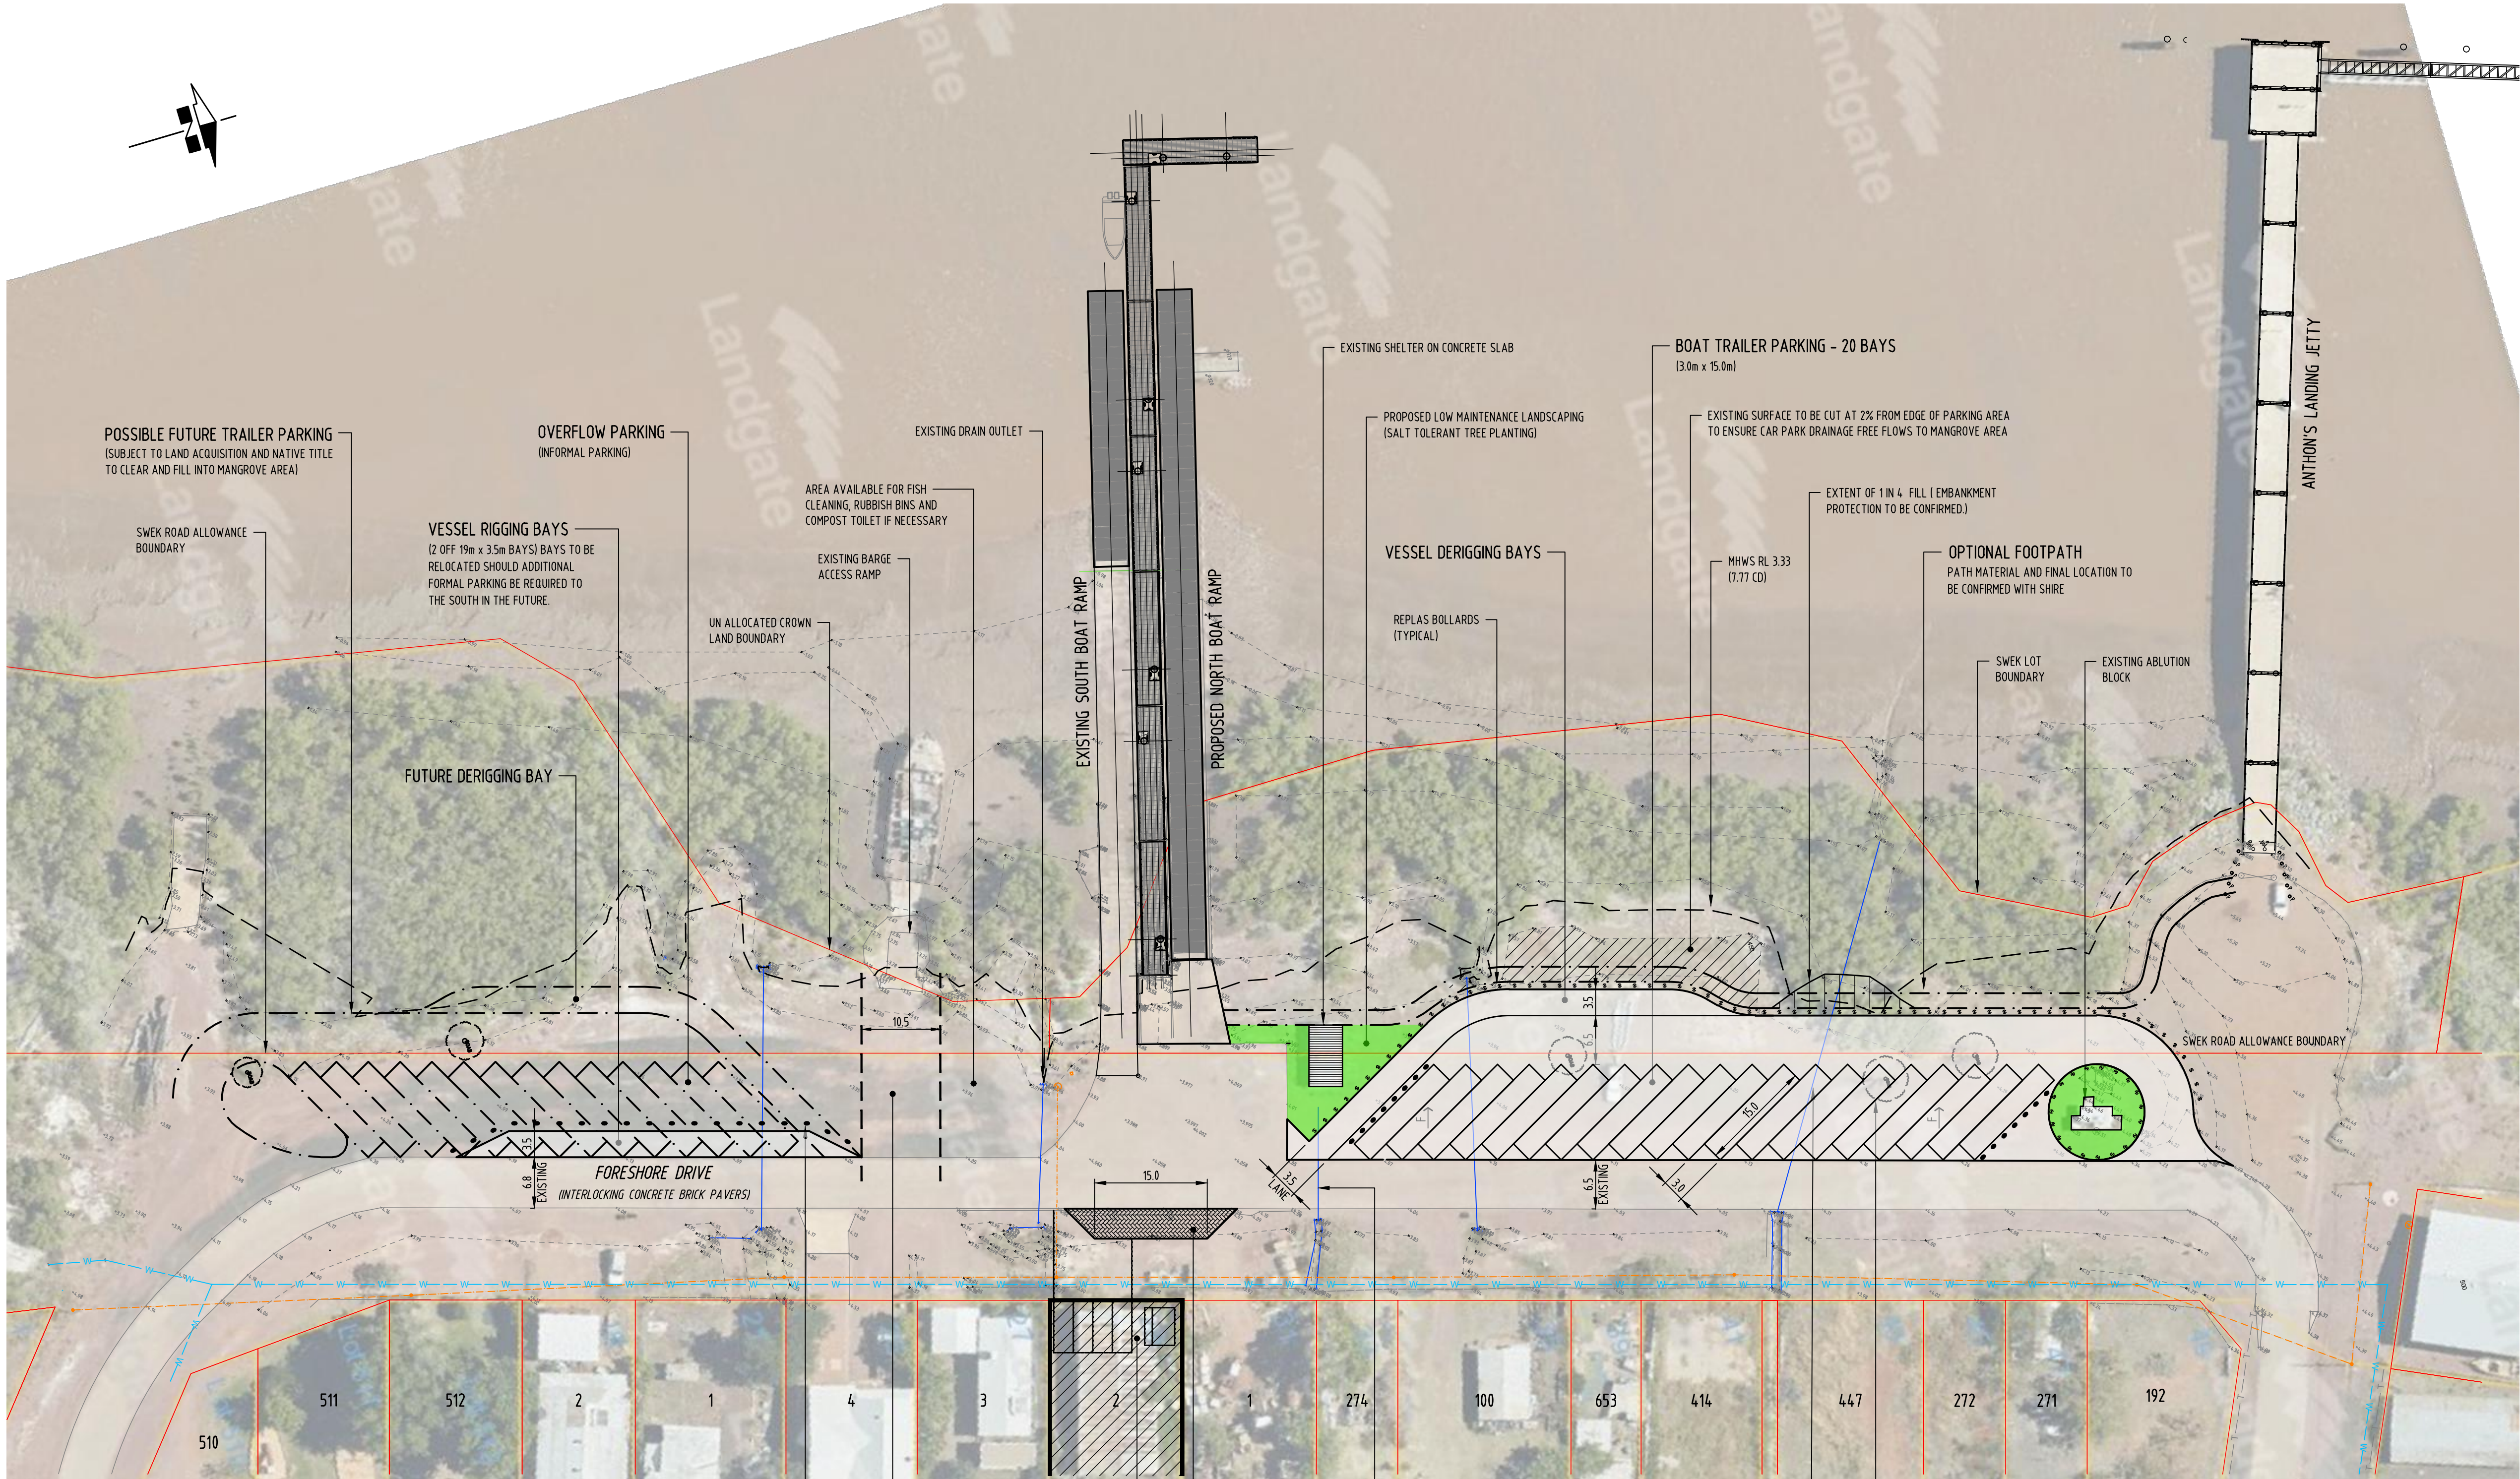


LEGEND

HARDSTAND AREA DESIGNATED FOR CAR AND TRAILER PARKING - MATERIAL TO BE CONFIRMED (BRICK PAVING/COMPACTED GRAVEL/ RECYCLED CRUSHED CONCRETE)

INTERLOCKING CONCRETE BLOCK PAVING TO MATCH EXISTING

PROPOSED LOW MAINTENANCE LANDSCAPING (SALT TOLERANT TREE PLANTING)

PLAN
SCALE 1:500

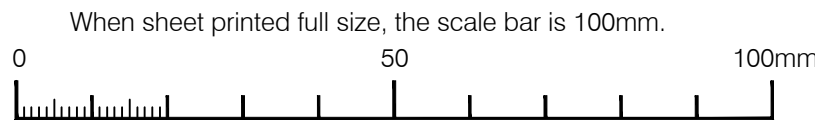

PRELIMINARY ISSUE
NOT FOR CONSTRUCTION

REV.	DATE	DESCRIPTION	DRAFT	ENG.	CHKD
A	05.08.2020	ISSUED FOR INFORMATION	RP	MH	MH
B	20.08.2020	INFORMATION	RP	MH	MH

WGA
WALLBRIDGE GILBERT
AZTEC

Level 1, 66 Kings Park Road
West Perth WA 6005
Telephone 08 9336 6528
Email perth@wga.com.au

SHIRE OF WYNDHAM EAST KIMBERLY
WYNDHAM BOAT LAUNCHING FACILITY
LANDSIDE CONCEPT DESIGN
ALTERNATE OPTION - LAYOUT PLAN

A1

DOCUMENT NUMBER
Project Number

Design
RP

Sheet No.

WGA200221-SK-CV-0009

Rev.
B