


NOTES:

BOUNDARY SHOWN IS APROXIMATE ONLY
AND IS DERIVED FROM LANDGATE DATABASE
VALUES AS AT 05/5/2025.

DIMENSIONS TO BOUNDARY ARE BASED ON
MGA94 (52) HORIZONTAL DATUM.

LEASE CORNERS SHOULD BE ADOPTED FROM
COORDINATES SHOWN

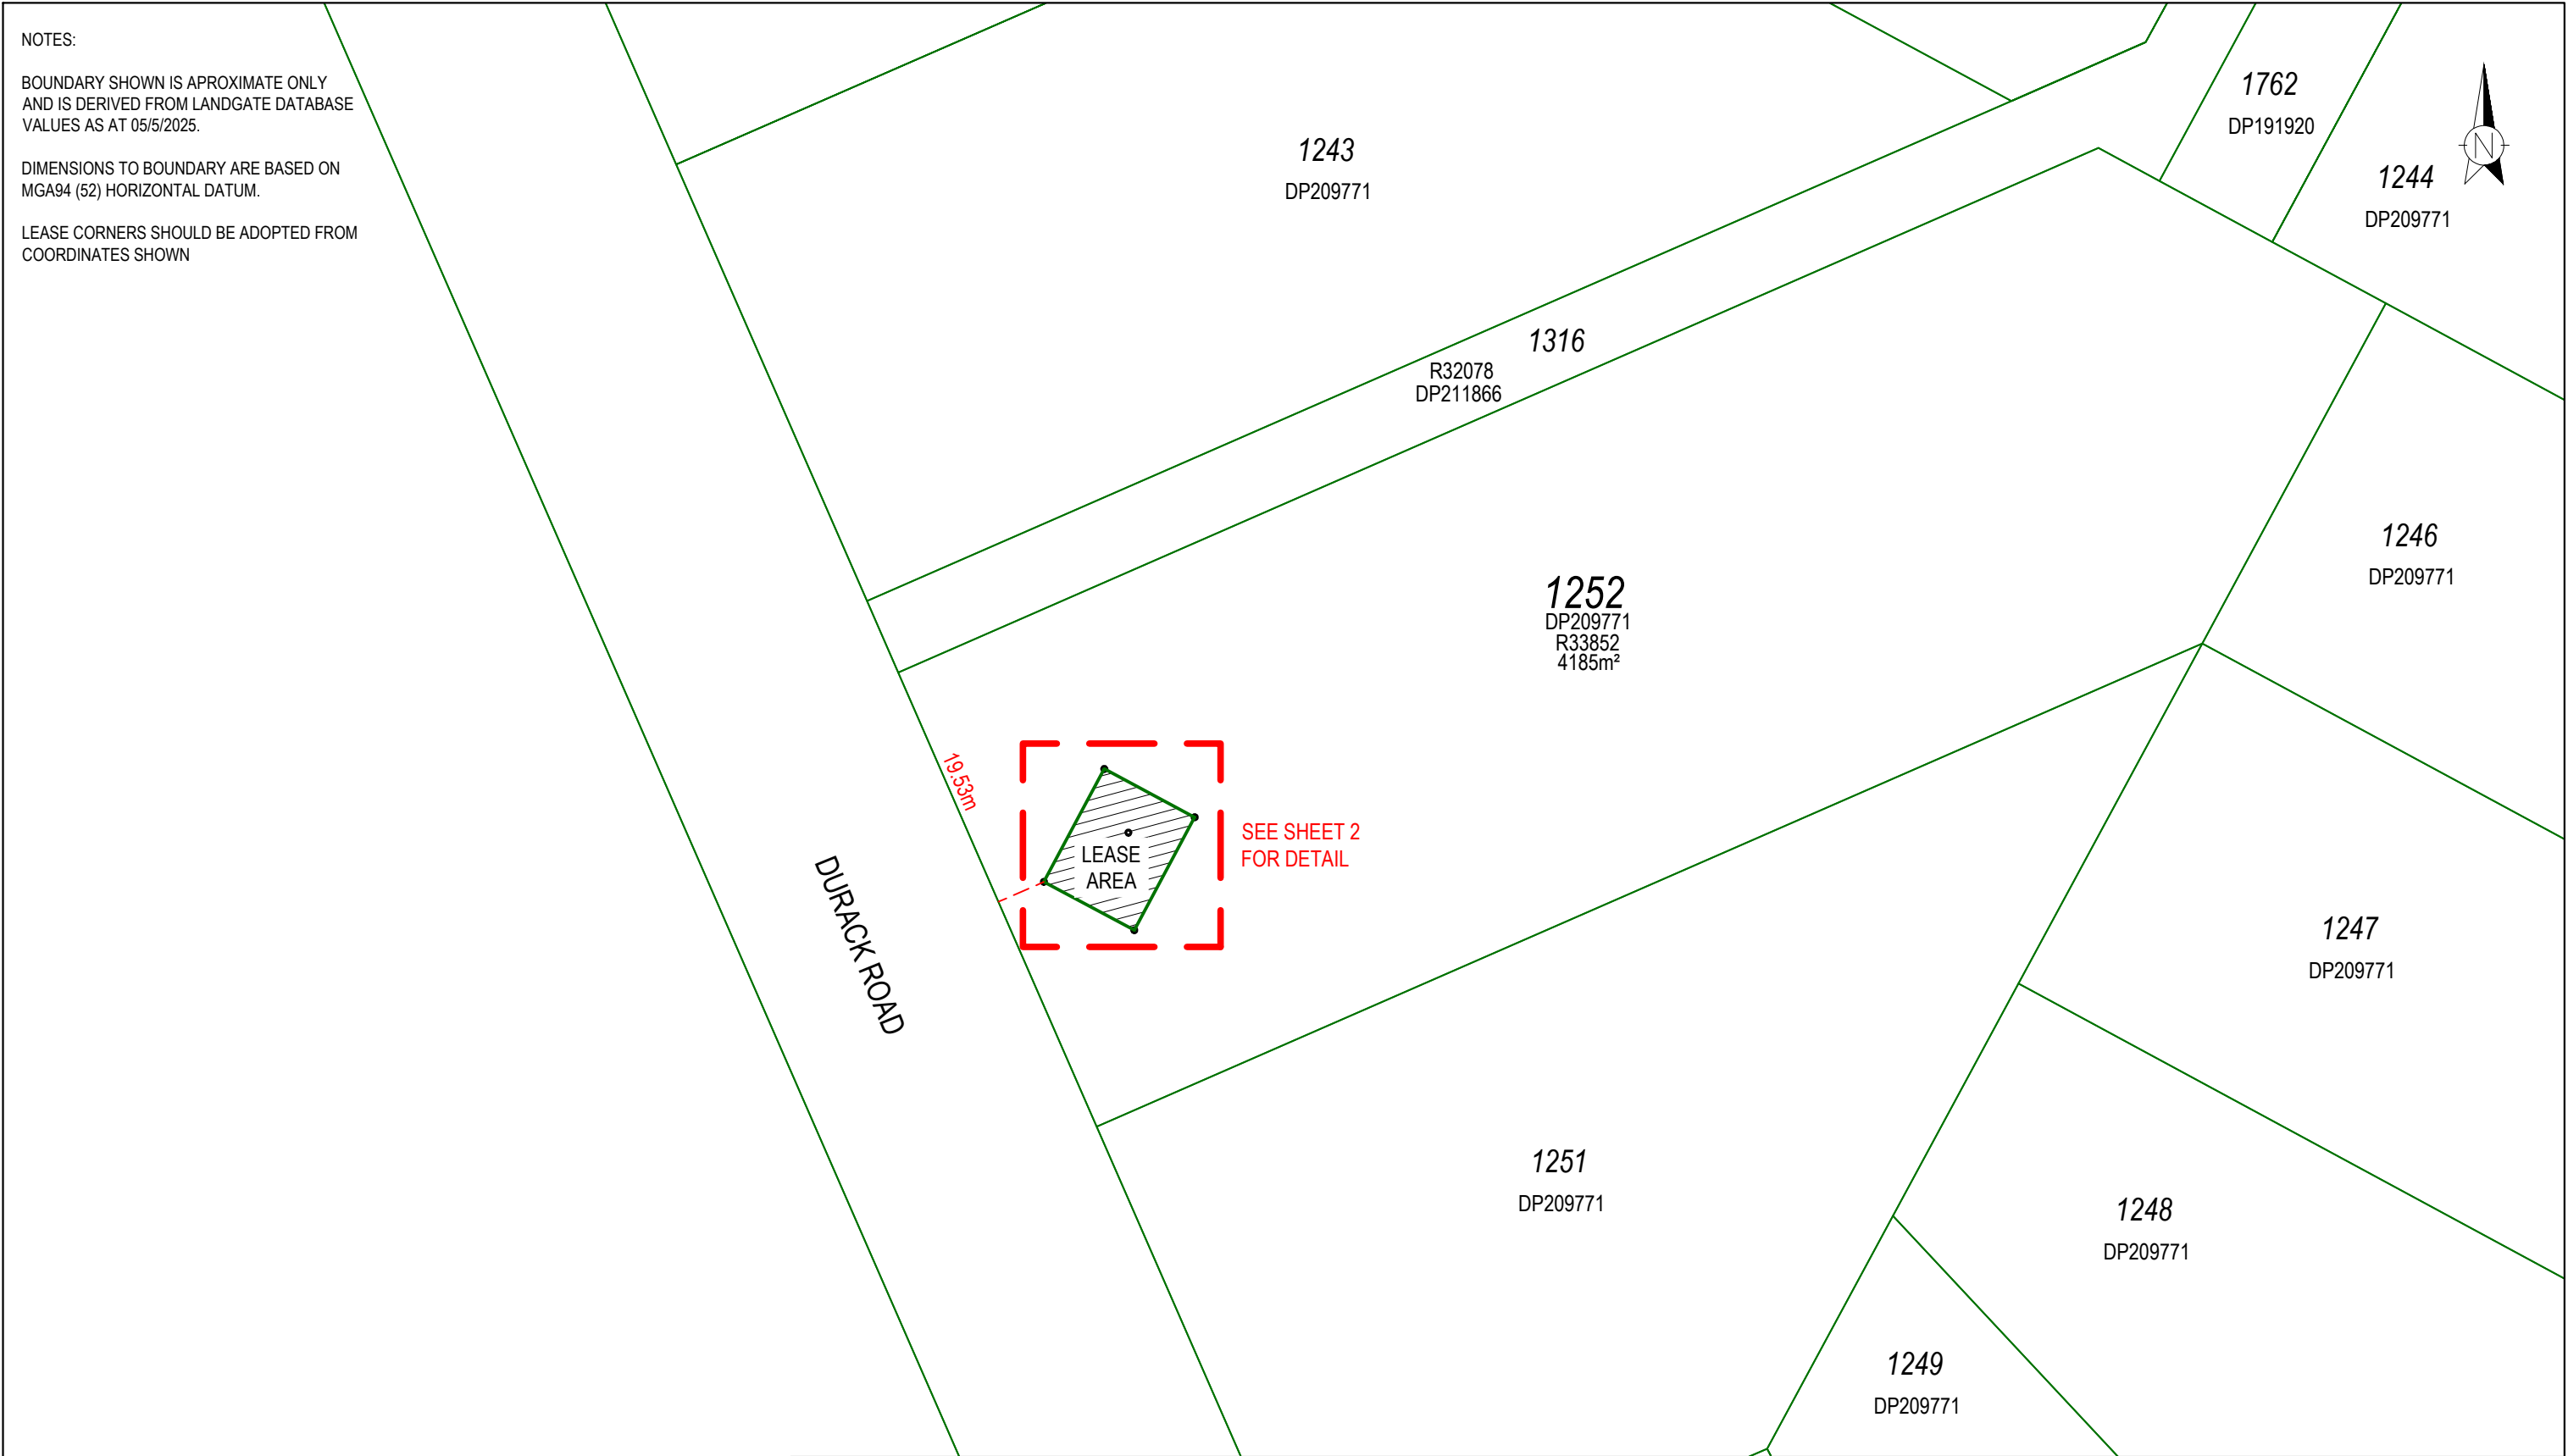

This drawing is and shall remain the property of ST Spatial. Unauthorised use of this drawing in anyway is prohibited. The use or copying in whole or part without permission of ST Spatial constitutes a copyright infringement ©

Ph 08 9349 2062
PO Box 556
Balcatta WA 6914
info@stspatial.com.au

LEASE PLAN

SHEET 1 OF 2

NATIONAL BROADBAND NETWORK

SITE No. 6GLZ-6KNR-5101

34 DURACK ROAD, WYNDHAM WA 6740

LOT 1252 ON PLAN DP209771

105000

50000

0

50000

100000

150000

200000

SCALE 1:500METRES

DRAWN	A.COBBOLD	09/05/2025
SURVEYOR	S.KOHLSCHEIN	07/05/2025
CHECKED	P.SAID	09/05/2025
HORIZONTAL DATUM: MGA94 ZONE 52		
VERTICAL DATUM: AHD		



0	09/05/2025	APPROVED AND ISSUED TO CLIENT	AC	SK	PS	ServiceStream	DRAWING NUMBER 25108-02	REV 0	SIZE A3
No.	DATE	REVISION	DRAWN	SURVEYOR	CHECKED	CLIENT			

NOTES:

BOUNDARY SHOWN IS APROXIMATE ONLY
AND IS DERIVED FROM LANDGATE DATABASE
VALUES AS AT 5/5/2025.


DIMENSIONS TO BOUNDARY ARE BASED ON MGA94
(52) HORIZONTAL DATUM.

LEASE CORNERS SHOULD BE ADOPTED FROM
COORDINATES SHOWN

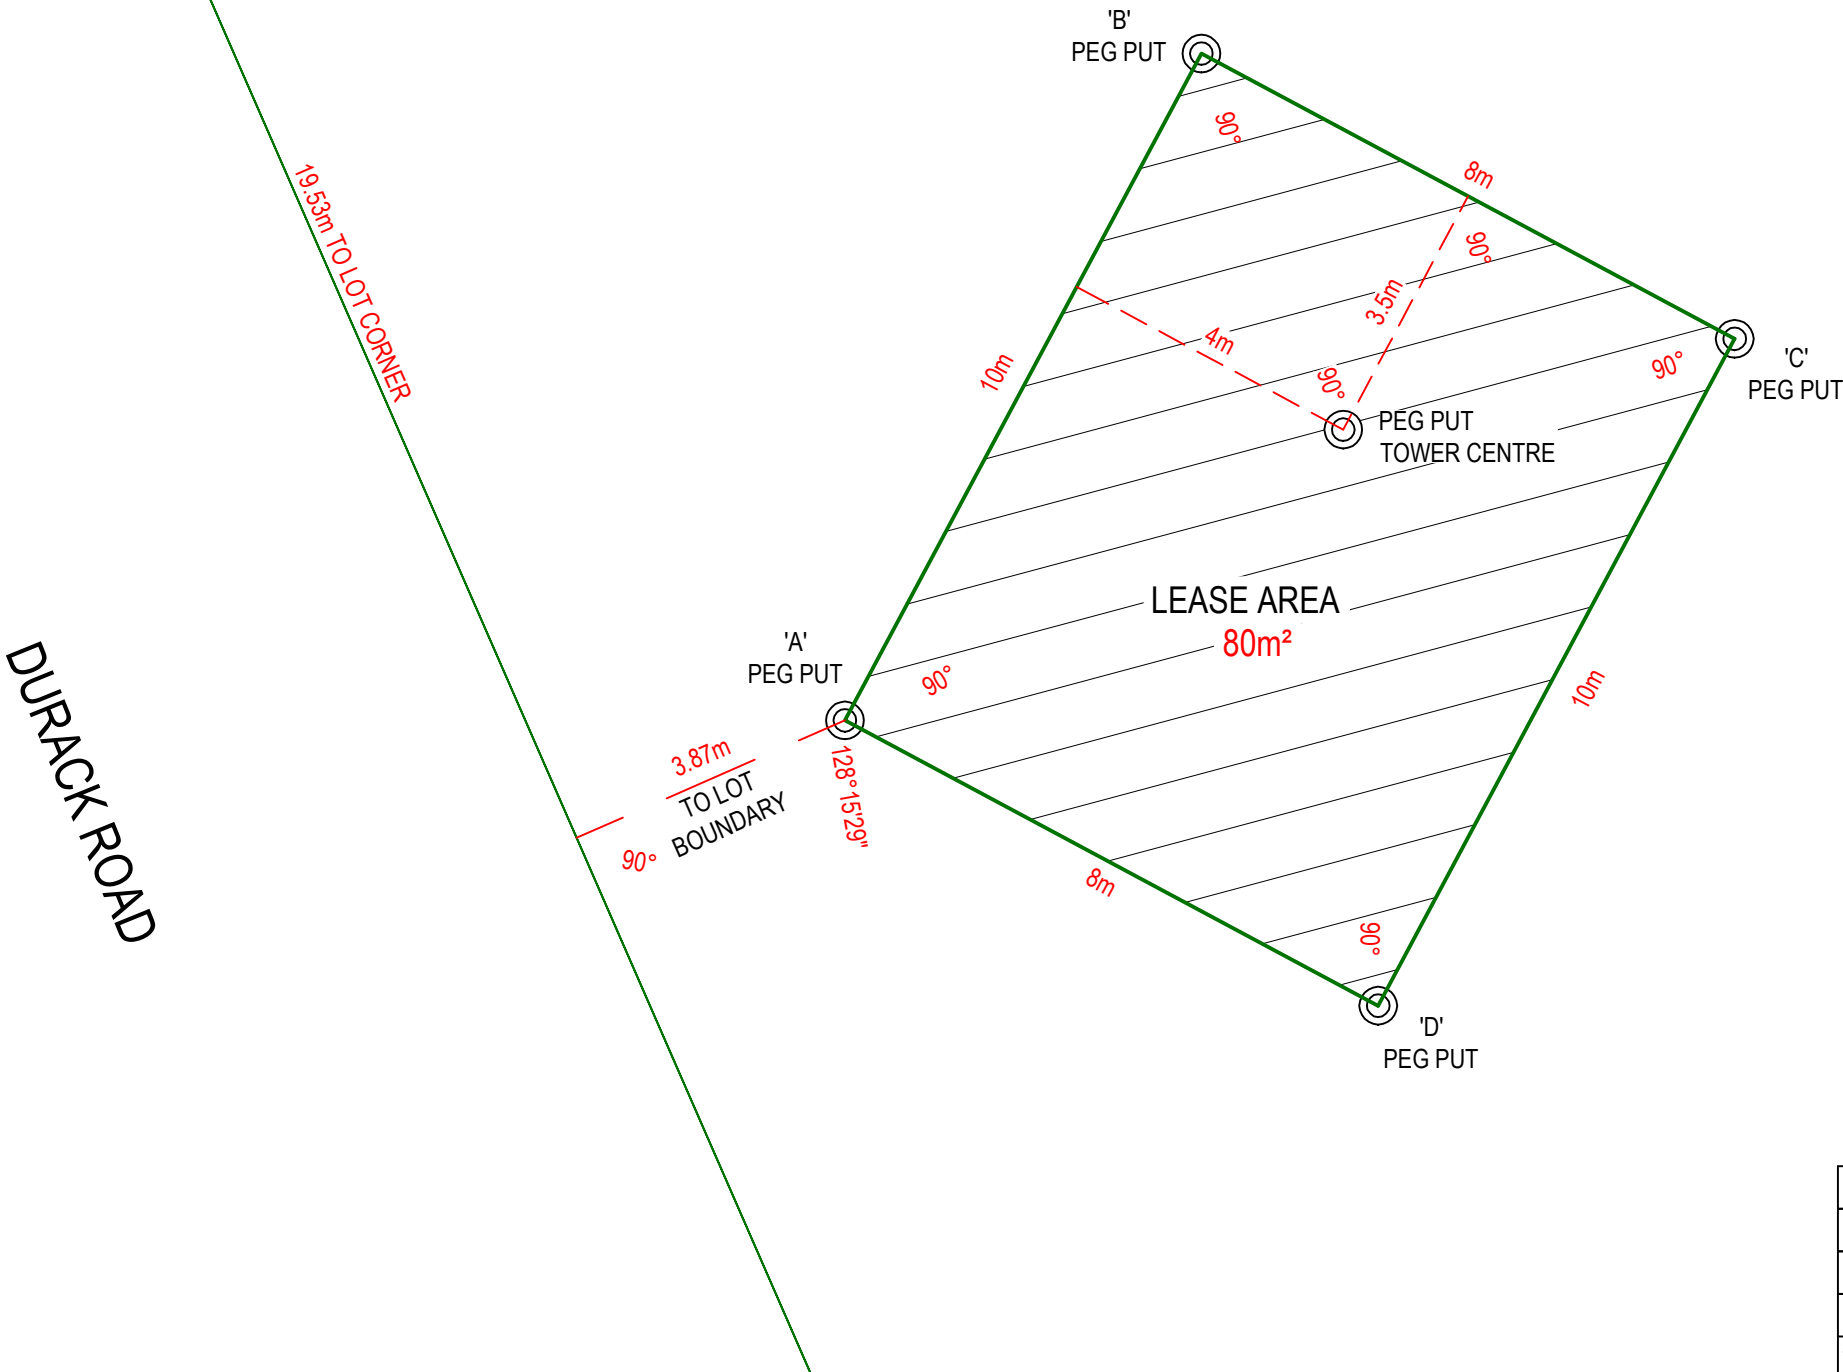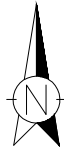

	MGA 94 ZONE 52		GDA 94	
	EASTING	NORTHING	LATITUDE	LONGITUDE
A	405162.734	8287534.021	S -15.487715°	E 128.115849°
B	405167.415	8287542.854	S -15.487635°	E 128.115892°
C	405174.482	8287539.109	S -15.487669°	E 128.115958°
D	405169.800	8287530.276	S -15.487749°	E 128.115914°
TOWER CENTRE	405169.310	8287537.890	S -15.487657°	E 128.115909°

This drawing is and shall remain the property of ST Spatial. Unauthorised use of this drawing in anyway is prohibited. The use or copying in whole or part without permission of ST Spatial constitutes a copyright infringement ©



Ph 08 9349 2062
PO Box 556
Balcatta WA 6914
info@stspatial.com.au

LEASE PLAN

SHEET 2 OF 2

NATIONAL BROADBAND NETWORK
SITE No. 6GLZ-6KNR-5101
34 DURACK ROAD, WYNDHAM WA 6740
LOT 1252 ON PLAN DP209771

2

1

0

1

2

3

4

SCALE 1:100METRES

DRAWN	A.COBOLD	09/05/2025
SURVEYOR	S.KOHLSCHEIN	07/05/2025
CHECKED	P.SAID	09/05/2025
HORIZONTAL DATUM: MGA94 ZONE 52 VERTICAL DATUM: AHD		

0	09/05/2025	APPROVED AND ISSUED TO CLIENT	AC	SK	PS	ServiceStream	DRAWING NUMBER 25108-02	REV 0	SIZE A3
No.	DATE	REVISION	DRAWN	SURVEYOR	CHECKED	CLIENT			