


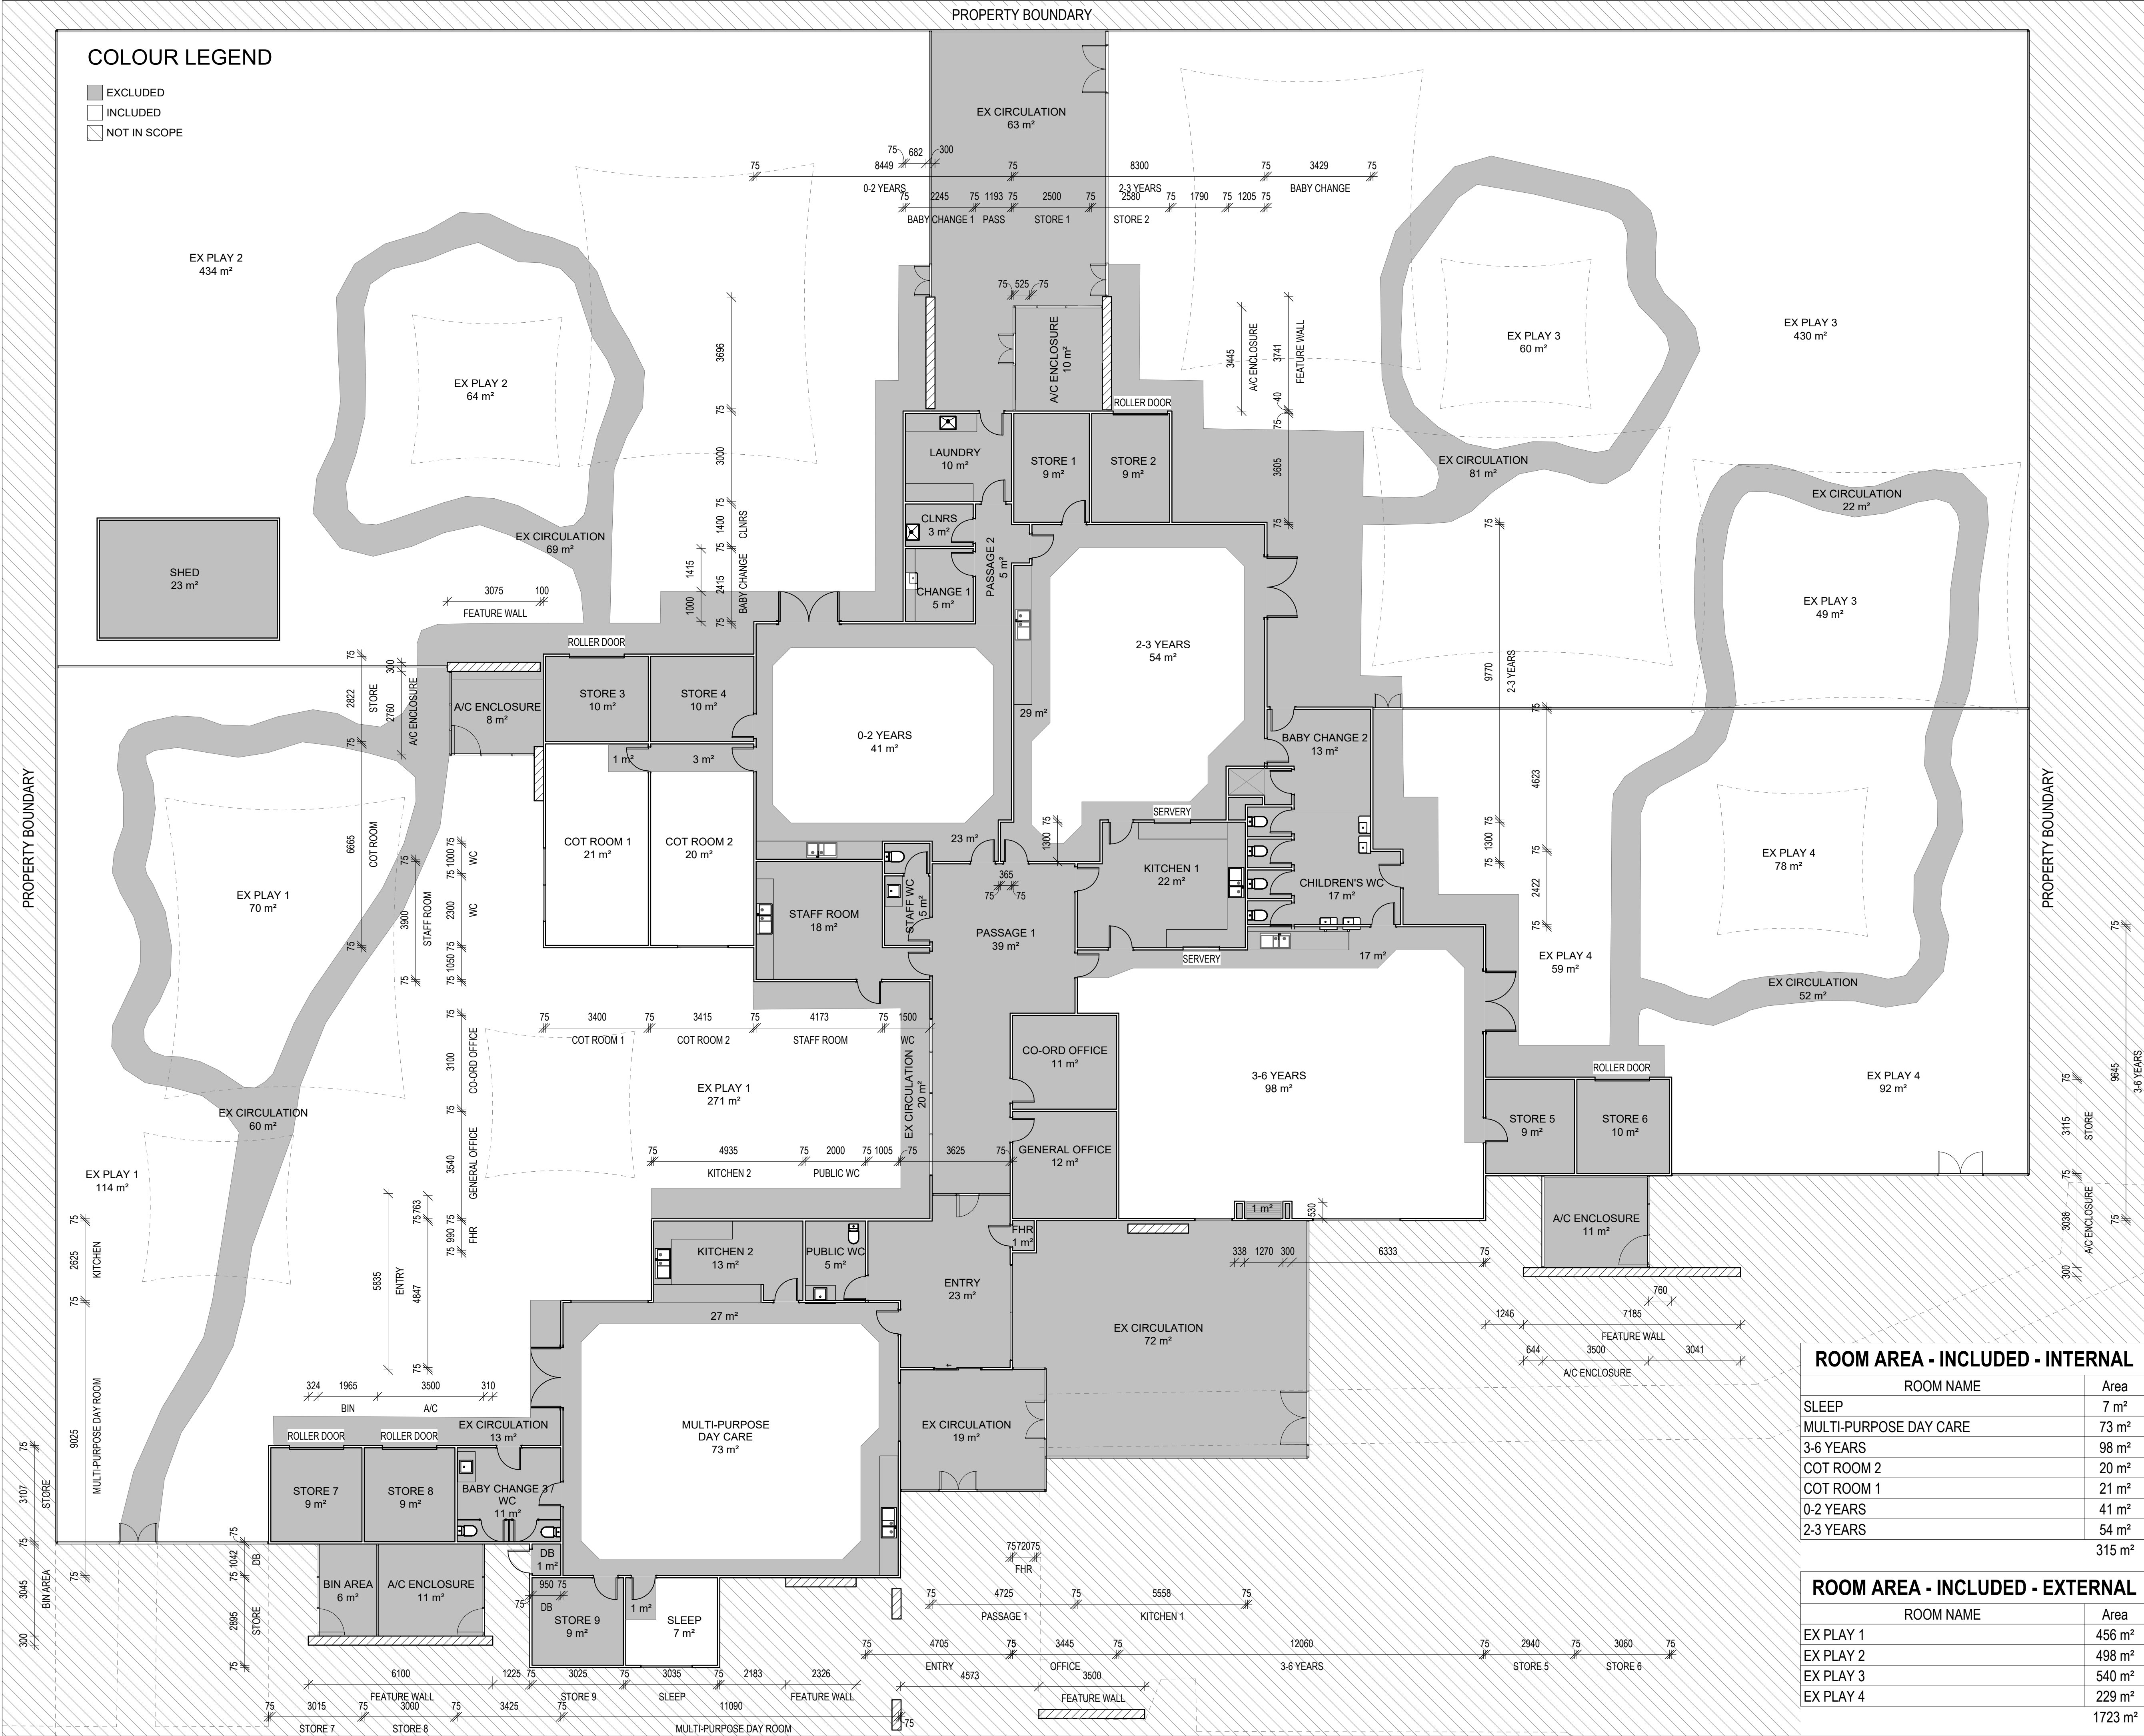


© 2022
Reproduction of the whole or part of this document constitutes an infringement of copyright. The information, ideas and concepts contained in this document are confidential. The recipient(s) of this document is/are prohibited from disclosing such information, ideas and concepts to any person without prior written consent of the copyright holder.

NO.	DESCRIPTION	DATE
1	FOR CLIENT REVIEW	24.11.2025
2	FOR CLIENT REVIEW	12.01.2026

GENERAL NOTES

1. ALL DIMENSIONS ARE TO BE CHECKED ON SITE BY CONTRACTOR TO VERIFY
2. DRAWINGS TO BE READ IN CONJUNCTION WITH ALL OTHER DISCIPLINES

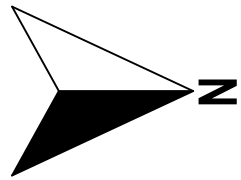

0 1000 2000 3000 4000mm
SCALE 1:100 AT ORIGINAL SIZE

STATUS: FOR INFORMATION

CLIENT:
ONE TREE COMMUNITY SERVICES INC

PROJECT:
EWIN EARLY LEARNING CENTRE

PROJECT ADDRESS:
1 CHESTNUT AVE, KUNUNURRA WA 6743

PROJECT NUMBER: **25018**

DRAWN BY: **OC**

CHECKED BY: **MS**

PLAN - GROUND FLOOR

A2001

SCALE @ A1 1 : 100

ROOM AREA - INCLUDED - INTERNAL

ROOM NAME	Area
SLEEP	7 m²
MULTI-PURPOSE DAY CARE	73 m²
3-6 YEARS	98 m²
COT ROOM 2	20 m²
COT ROOM 1	21 m²
0-2 YEARS	41 m²
2-3 YEARS	54 m²
	315 m²

ROOM AREA - INCLUDED - EXTERNAL

ROOM NAME	Area
EX PLAY 1	456 m²
EX PLAY 2	498 m²
EX PLAY 3	540 m²
EX PLAY 4	229 m²
	1723 m²