


VER	AMENDMENT	AUTHORISED BY	DATE
2	DP REPLACED, AUDIT REQUIREMENTS	P.J. READ	23.12.09

ALL DIMENSION (A) TO (B) AND (C) TO (D)
IN A CLOCKWISE DIRECTION ARE ORIGINAL

LOT	FORMER PI/TENURE	ON PLAN/DIAGRAM	TITLE
LOTS 500, 502, & 510-514	PT LOT 3000	DP 46759	LR 3137/917
LOTS 504-509	PT LOT 3000 PT LOT 714	DP 46759 DP 217489	LR 3137/917 LR 3123/746
LOTS 501 & 503	PT LOT 714	DP 217489	LR 3123/746

**PRELIMINARY ONLY
& SUBJECT TO LANDGATE AUDIT**
This plan is
-Current as at 23.12.09
-Subject to change without notice
-Not intended for design use, a **LANDGATE CERTIFIED**
CORRECT copy should be obtained for such purposes.

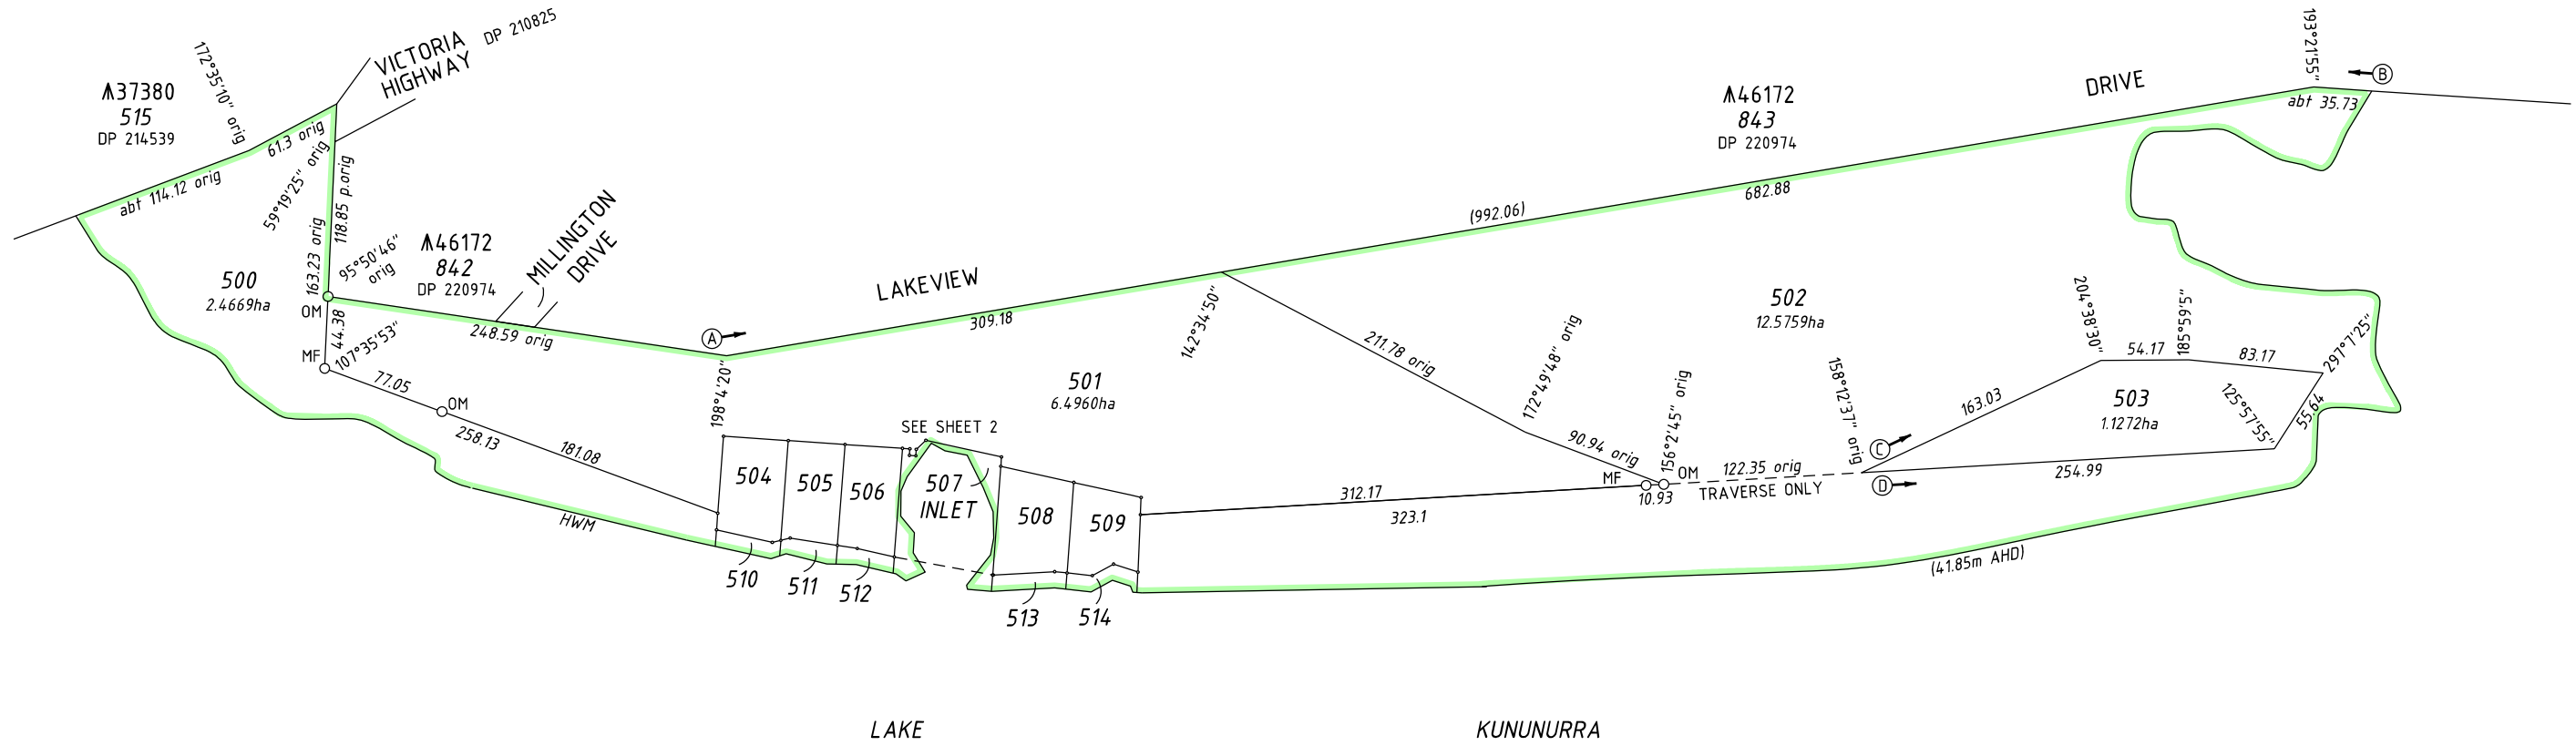

S:\Projects\13\13665\carto\statutory drafting\13665dp1.dgn leasebaseplan.acs FP-13665-001-VER 2.0

TYPE	CROWN
PURPOSE	SUBDIVISION
PLAN OF	LOTS 500-514
DISTRICT	KING
DPI FILE	00546-2009
LOCAL AUTHORITY	SHIRE OF WYNDHAM - EAST KIMBERLEY

FORMER TENURE	SEE ABOVE TABLE
ON INDEX	SEE SMART PLAN
FIELD BOOK	111568 (SAM 4446)

SCALE 1:3000 AT A2 SIZE	50 0 50 100 150
SURVEYOR'S CERTIFICATE - Reg 54 PETER JAMES READ	SURVEYOR'S CERTIFICATE - Compiled
hereby certify that this is accurate and is a correct representation of the (a) *survey; and /or (b) *calculations from measurements [*delete if inapplicable] undertaken for the purposes of this plan and that it complies with the relevant written law(s) in relation to which it is lodged	hereby certify that this compiled plan is a correct and accurate representation of the survey(s) of the subject land; and (b) is in accordance with the relevant law in relation to which it is lodged.
Licensed Surveyor Date	Licensed Surveyor Date
SURVEYED & DRAFTING BY:	WHELANS (WA) PTY. LTD. (08) 9443 1511 www.whelans.com.au

LODGED	DATE
FEE PAID	ASSESS No.
APPROVED BY	WESTERN AUSTRALIAN PLANNING COMMISSION
FILE	EXEMPT FROM WAPC APPROVAL
Delegated Under S.16 P & D ACT 2005	DATE


TYPE OF VALIDATION	FULL AUDIT LEGAL COMPONENT DOCKET PLAN/DIAG CERTIFIED CORRECT I.S.C. F.S.C.
IN ORDER FOR DEALINGS	SUBJECT TO
APPROVED	FOR INSPECTOR OF PLANS & SURVEYS / AUTHORIZED LAND OFFICER DATE
INSPECTOR OF PLANS & SURVEYS / AUTHORIZED LAND OFFICER	DATE

Landgate
Western Australian Land Information Authority



DEPOSITED PLAN
66529

SHEET 1 OF 2
VERSION 2

FOR HEADING SEE SHEET 1

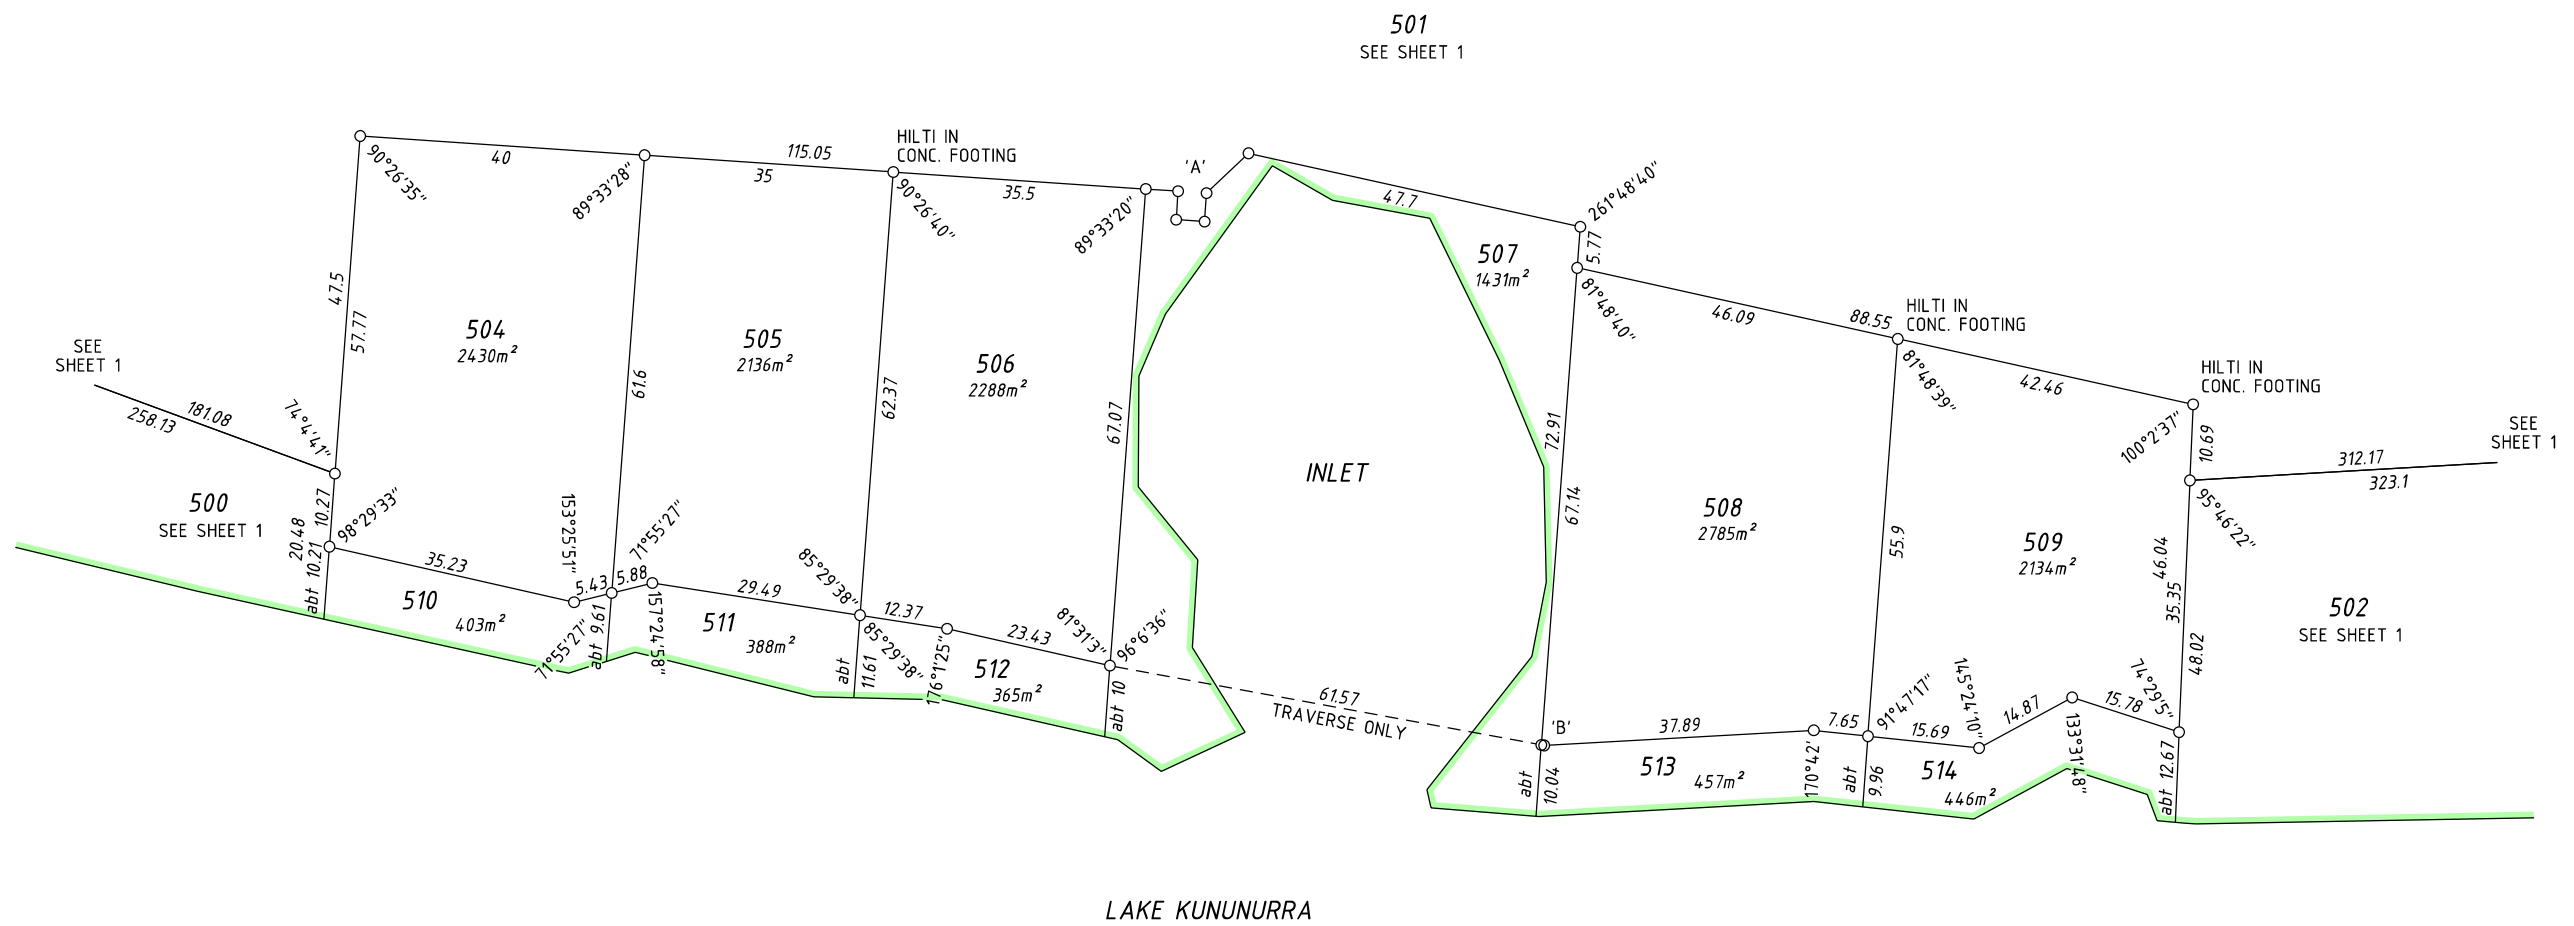

ALL MARKS ARE 0.45 LONG
HALL MARKS UNLESS OTHERWISE SHOWN

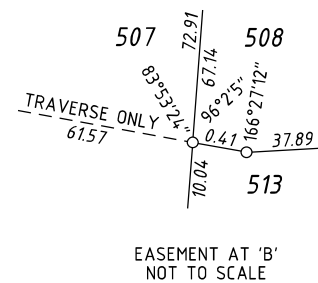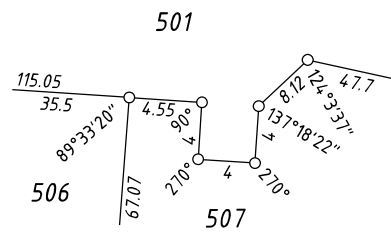

13665dpt1(sht2).dgn FP-13665-001-VER 2.0

SCALE: 1:750
AT A2 SIZE
ALL DISTANCES ARE IN METRES



Licensed Surveyor	Date
APPROVED BY WESTERN AUSTRALIAN PLANNING COMMISSION	
FILE EXEMPT FROM WAPC APPROVAL	
Delegated Under S.16 P & D ACT 2005	
DATE	
SHEET 2	OF 2
VERSION 2	

Western Australian Land Information Authority

DEPOSITED PLAN

66529